

## LEGEND

<span style="color: red;">—</span>	BOUNDARY LINE
<span style="color: black;">---</span>	ADJACENT BOUNDARY
<span style="color: black;">---</span>	EASEMENT
<span style="color: yellow;">S</span>	SEWER
<span style="color: purple;">GAS</span>	GAS LINE
<span style="color: blue;">---</span>	STORMWATER
<span style="color: black;">/ / /</span>	RETAINING WALL

<span style="color: green;">■</span>	TEL	TELSTRA / NBN PIT
<span style="color: orange;">●</span>	EPIL	ELECTRICAL PILLAR
<span style="color: yellow;">●</span>	SMH	SEWER MANHOLE
<span style="color: blue;">□</span>	PIT	DRAINAGE PIT
<span style="color: blue;">■</span>	KIP	KERB INLET PIT
<span style="color: blue;">●</span>	WM	WATER METER


## EASEMENTS

- (EA) EASEMENT TO DRAIN WATER 1.5 WIDE
- (GA) EASEMENT TO DRAIN WATER 1.5 WIDE
- (EB) EASEMENT FOR SUPPORT OF RETAINING WALL 0.9 WIDE
- (FB) EASEMENT FOR SUPPORT OF RETAINING WALL 0.9 WIDE

## DISCLAIMER

- THIS PLAN HAS BEEN COMPILED FROM DESIGN PLANS AT THE SCALE/S STATED. IT IS RECOMMENDED THAT A SURVEY IS UNDERTAKEN PRIOR TO THE PREPARATION OF CONSTRUCTION DRAWINGS. THE PLAN IS SUITABLE FOR DESIGN ONLY & MAY NOT BE SUITABLE FOR ANY OTHER PURPOSE OR FOR USE AT ANY OTHER SCALES/S.
- THE BOUNDARIES & SERVICES SHOWN ARE APPROXIMATE ONLY. FURTHER SURVEY WILL BE REQUIRED IF CONSTRUCTION IS TO TAKE PLACE ON OR ADJACENT TO THE BOUNDARIES.

# LOT 602

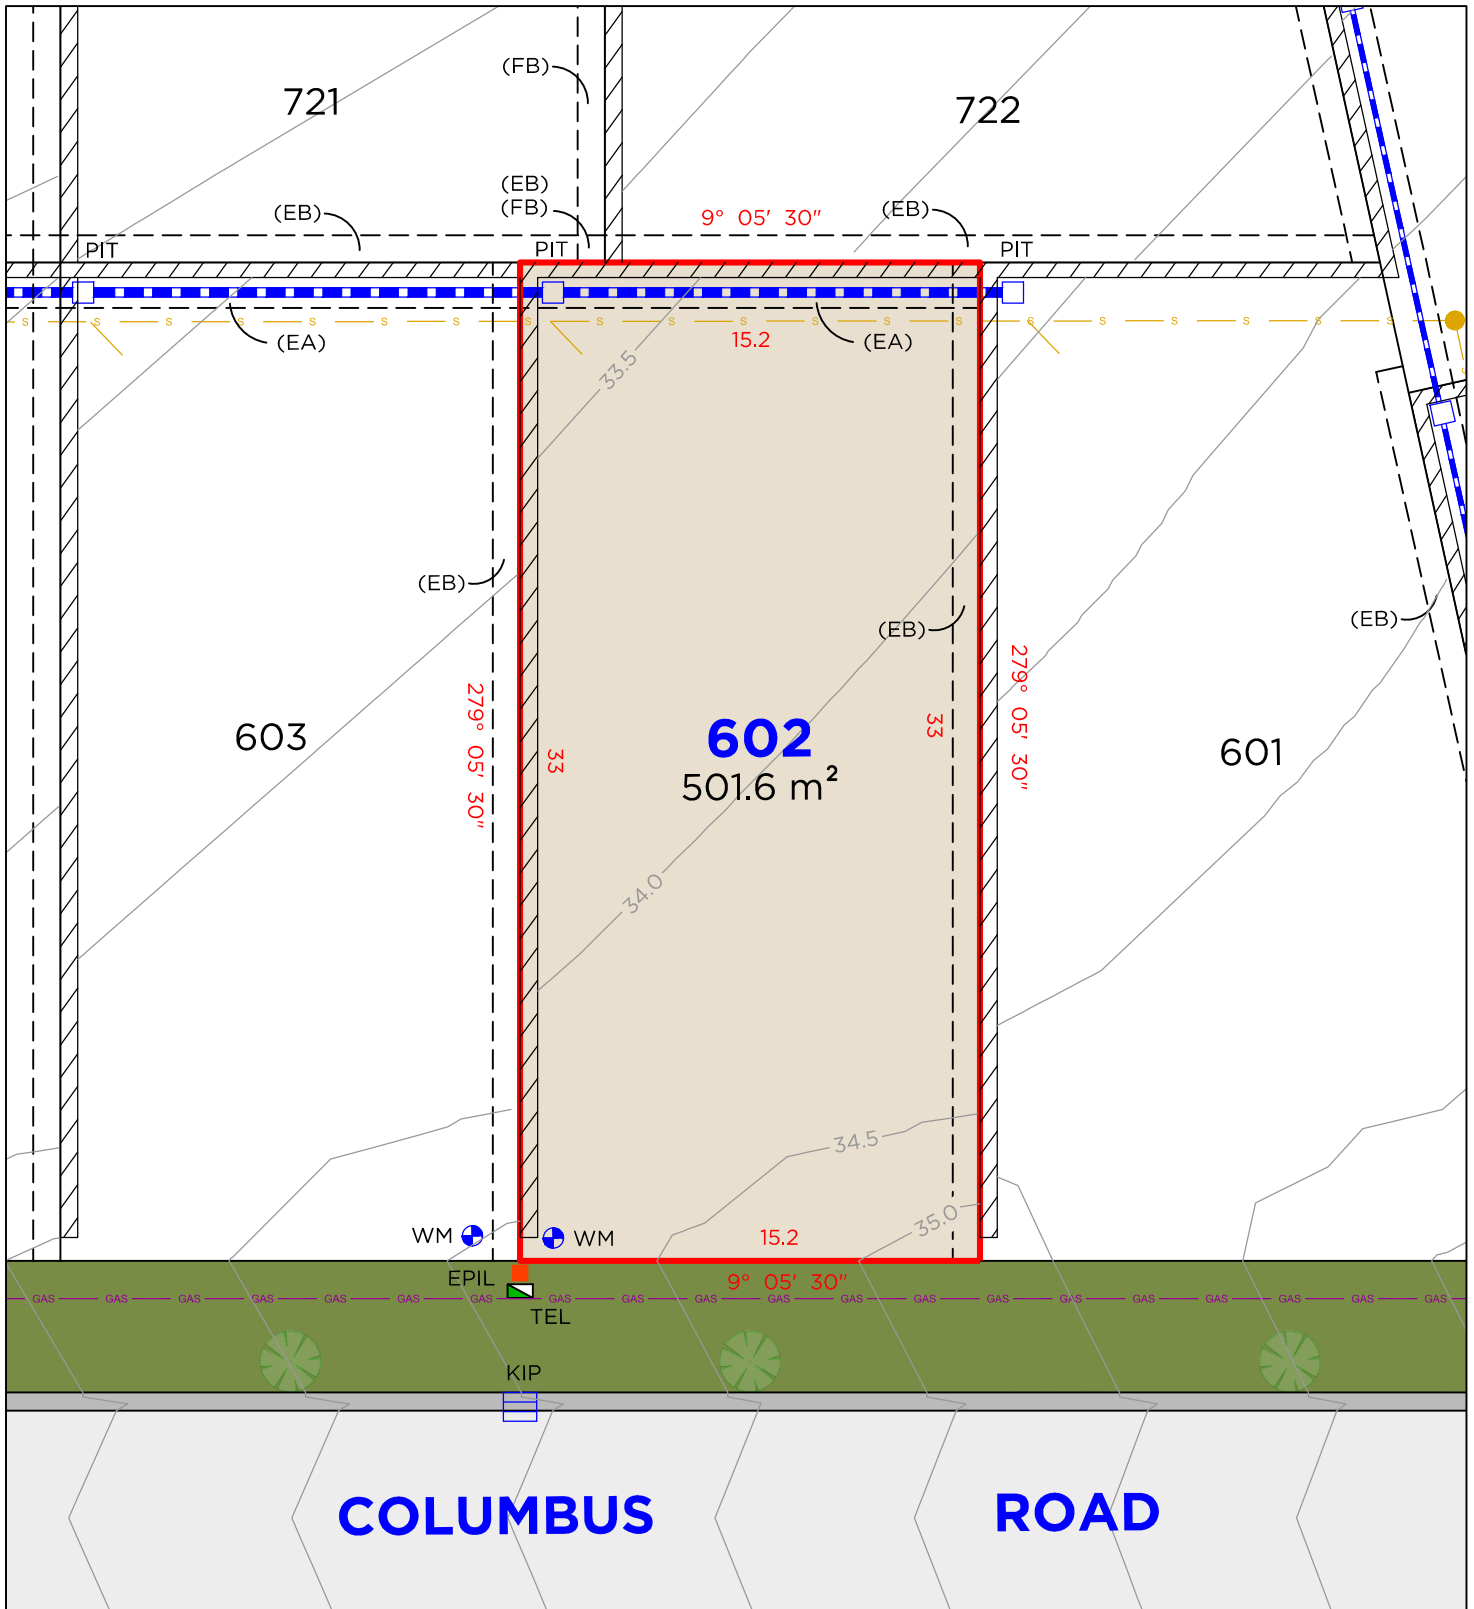

## LEGEND

	BOUNDARY LINE
	ADJACENT BOUNDARY
	EASEMENT
	SEWER
	GAS LINE
	STORMWATER
	RETAINING WALL

	TEL	TELSTRA / NBN PIT
	EPIL	ELECTRICAL PILLAR
	SMH	SEWER MANHOLE
	PIT	DRAINAGE PIT
	KIP	KERB INLET PIT
	WM	WATER METER

## EASEMENTS

(EA) EASEMENT TO DRAIN WATER 1.5 WIDE  
(EB) EASEMENT FOR SUPPORT OF RETAINING WALL 0.9 WIDE  
(FB) EASEMENT FOR SUPPORT OF RETAINING WALL 0.9 WIDE


## DISCLAIMER

- THIS PLAN HAS BEEN COMPILED FROM DESIGN PLANS AT THE SCALE/S STATED. IT IS RECOMMENDED THAT A SURVEY IS UNDERTAKEN PRIOR TO THE PREPARATION OF CONSTRUCTION DRAWINGS. THE PLAN IS SUITABLE FOR DESIGN ONLY & MAY NOT BE SUITABLE FOR ANY OTHER PURPOSE OR FOR USE AT ANY OTHER SCALES/S.
- THE BOUNDARIES & SERVICES SHOWN ARE APPROXIMATE ONLY. FURTHER SURVEY WILL BE REQUIRED IF CONSTRUCTION IS TO TAKE PLACE ON OR ADJACENT TO THE BOUNDARIES.

**DELFS  
LASCELLES**  
CONSULTING SURVEYORS



# LOT 603

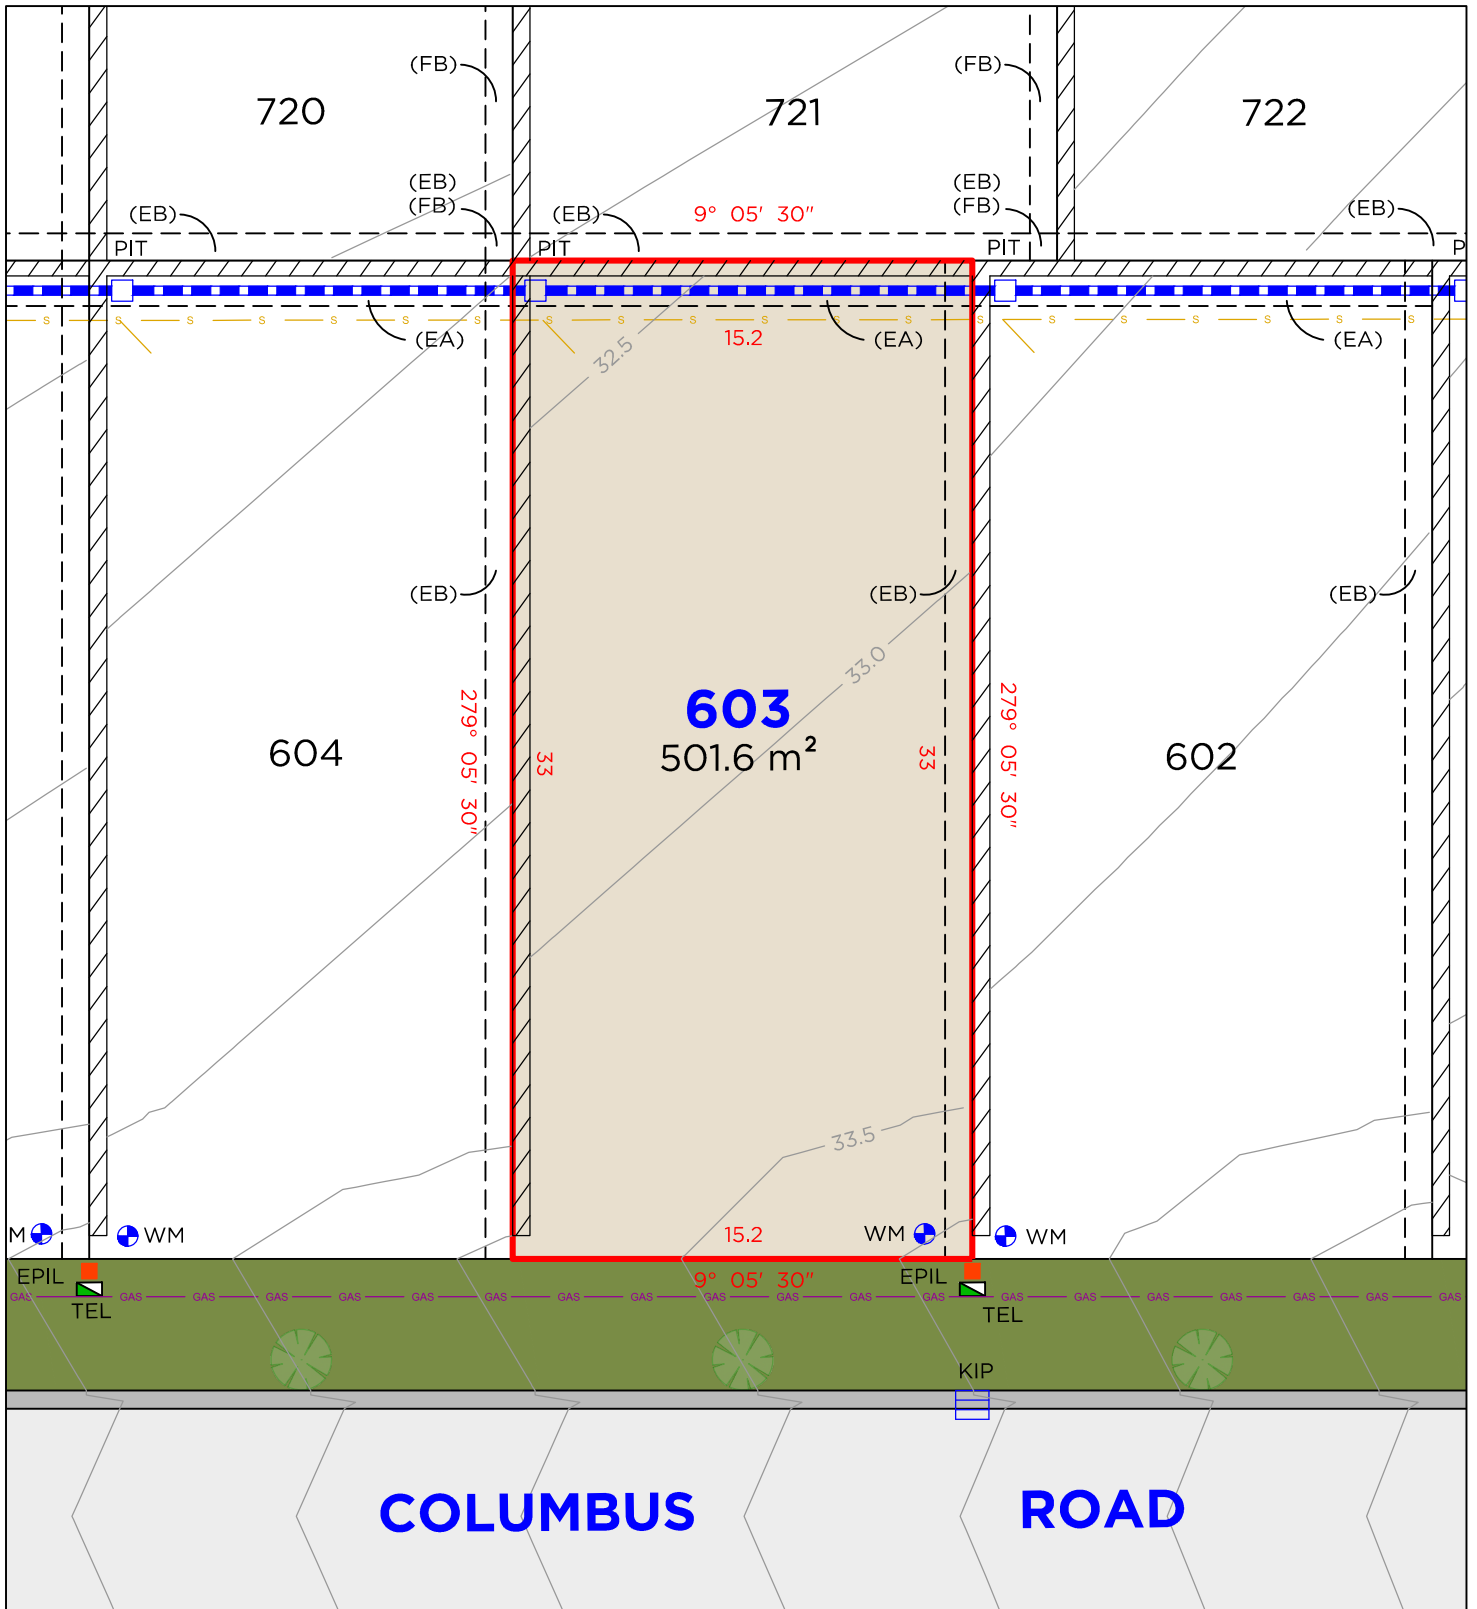

## LEGEND

	BOUNDARY LINE
	ADJACENT BOUNDARY
	EASEMENT
	SEWER
	GAS LINE
	STORMWATER
	RETAINING WALL

	TEL	TELSTRA / NBN PIT
	EPIL	ELECTRICAL PILLAR
	SMH	SEWER MANHOLE
	PIT	DRAINAGE PIT
	KIP	KERB INLET PIT
	WM	WATER METER

## EASEMENTS

(EA) EASEMENT TO DRAIN WATER 1.5 WIDE  
(EB) EASEMENT FOR SUPPORT OF RETAINING WALL 0.9 WIDE  
(FB) EASEMENT FOR SUPPORT OF RETAINING WALL 0.9 WIDE


## DISCLAIMER

- THIS PLAN HAS BEEN COMPILED FROM DESIGN PLANS AT THE SCALE/S STATED. IT IS RECOMMENDED THAT A SURVEY IS UNDERTAKEN PRIOR TO THE PREPARATION OF CONSTRUCTION DRAWINGS. THE PLAN IS SUITABLE FOR DESIGN ONLY & MAY NOT BE SUITABLE FOR ANY OTHER PURPOSE OR FOR USE AT ANY OTHER SCALES/S.
- THE BOUNDARIES & SERVICES SHOWN ARE APPROXIMATE ONLY. FURTHER SURVEY WILL BE REQUIRED IF CONSTRUCTION IS TO TAKE PLACE ON OR ADJACENT TO THE BOUNDARIES.

**DELFS LASCELLES**  
CONSULTING SURVEYORS



# LOT 604

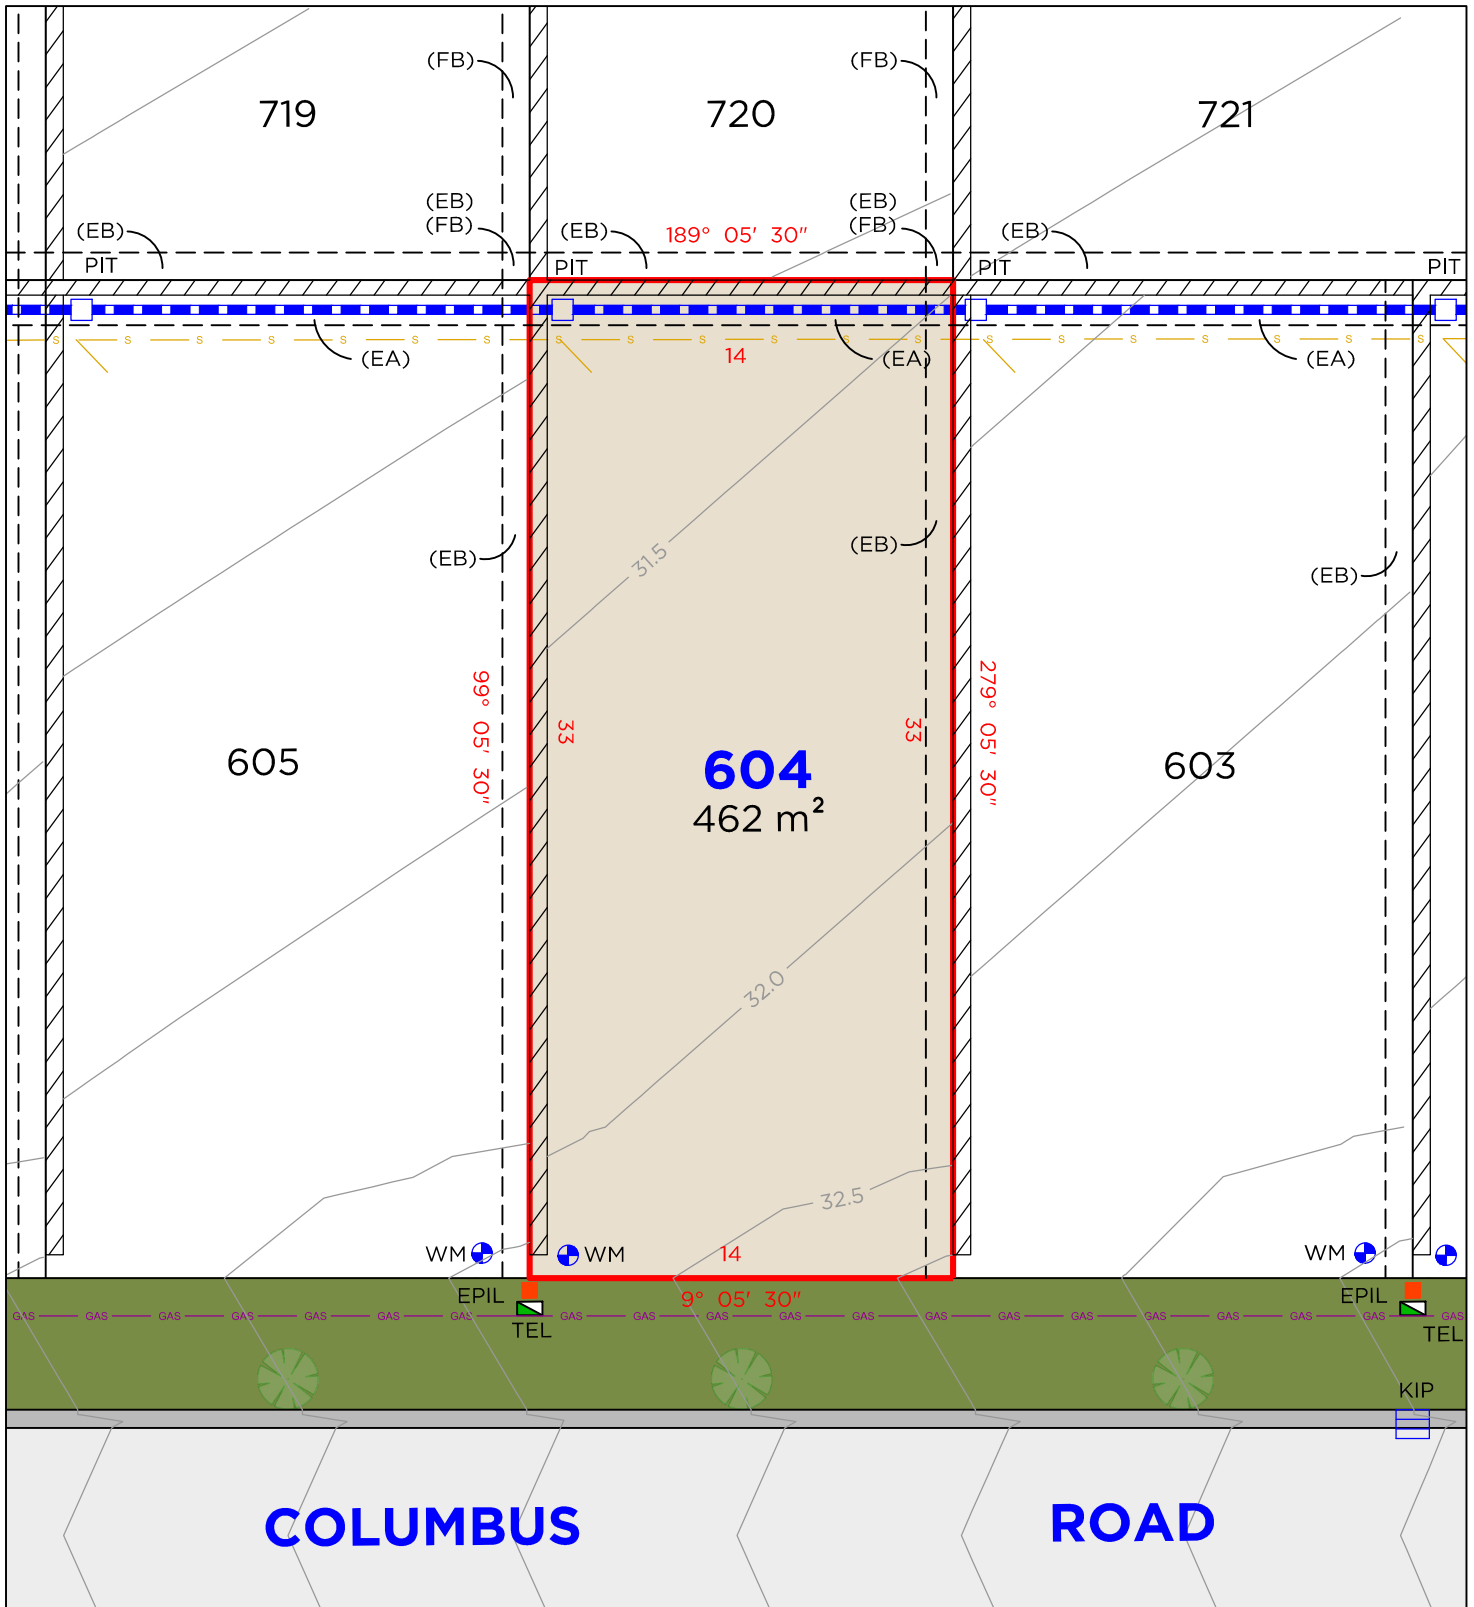

## LEGEND

	BOUNDARY LINE
	ADJACENT BOUNDARY
	EASEMENT
	SEWER
	GAS LINE
	STORMWATER
	RETAINING WALL

	TEL	TELSTRA / NBN PIT
	EPIL	ELECTRICAL PILLAR
	SMH	SEWER MANHOLE
	PIT	DRAINAGE PIT
	KIP	KERB INLET PIT
	WM	WATER METER


## EASEMENTS

- (EA) EASEMENT TO DRAIN WATER 1.5 WIDE
- (EB) EASEMENT FOR SUPPORT OF RETAINING WALL 0.9 WIDE
- (FB) EASEMENT FOR SUPPORT OF RETAINING WALL 0.9 WIDE

## DISCLAIMER

- THIS PLAN HAS BEEN COMPILED FROM DESIGN PLANS AT THE SCALE/S STATED. IT IS RECOMMENDED THAT A SURVEY IS UNDERTAKEN PRIOR TO THE PREPARATION OF CONSTRUCTION DRAWINGS. THE PLAN IS SUITABLE FOR DESIGN ONLY & MAY NOT BE SUITABLE FOR ANY OTHER PURPOSE OR FOR USE AT ANY OTHER SCALES/S.
- THE BOUNDARIES & SERVICES SHOWN ARE APPROXIMATE ONLY. FURTHER SURVEY WILL BE REQUIRED IF CONSTRUCTION IS TO TAKE PLACE ON OR ADJACENT TO THE BOUNDARIES.

# LOT 605

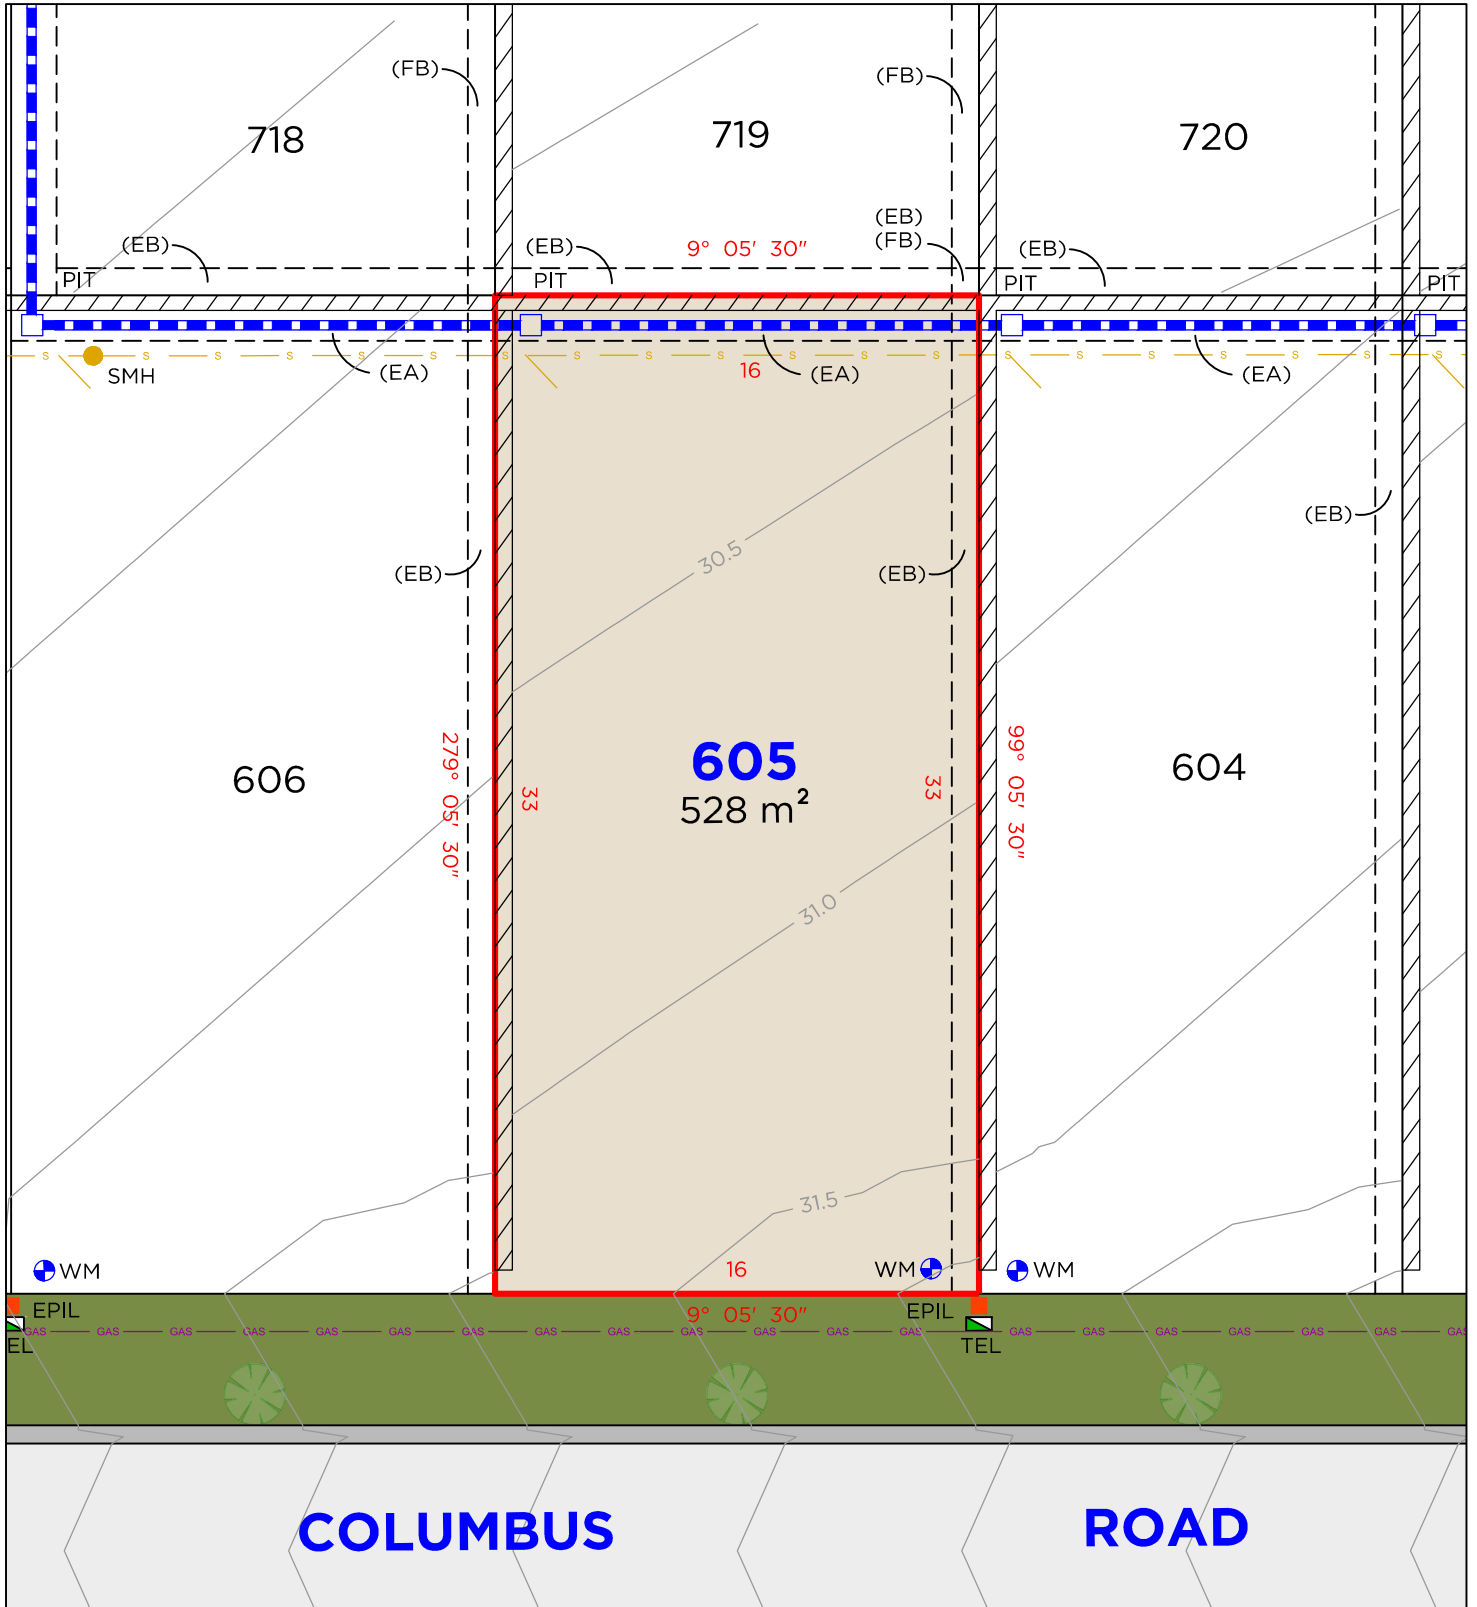

## LEGEND

	BOUNDARY LINE
	ADJACENT BOUNDARY
	EASEMENT
	SEWER
	GAS LINE
	STORMWATER
	RETAINING WALL

	TEL	TELSTRA / NBN PIT
	EPIL	ELECTRICAL PILLAR
	SMH	SEWER MANHOLE
	PIT	DRAINAGE PIT
	KIP	KERB INLET PIT
	WM	WATER METER

## EASEMENTS


(EA) EASEMENT TO DRAIN WATER 1.5 WIDE  
(EB) EASEMENT FOR SUPPORT OF RETAINING WALL 0.9 WIDE  
(FB) EASEMENT FOR SUPPORT OF RETAINING WALL 0.9 WIDE

## DISCLAIMER


- THIS PLAN HAS BEEN COMPILED FROM DESIGN PLANS AT THE SCALE/S STATED. IT IS RECOMMENDED THAT A SURVEY IS UNDERTAKEN PRIOR TO THE PREPARATION OF CONSTRUCTION DRAWINGS. THE PLAN IS SUITABLE FOR DESIGN ONLY & MAY NOT BE SUITABLE FOR ANY OTHER PURPOSE OR FOR USE AT ANY OTHER SCALES/S.
- THE BOUNDARIES & SERVICES SHOWN ARE APPROXIMATE ONLY. FURTHER SURVEY WILL BE REQUIRED IF CONSTRUCTION IS TO TAKE PLACE ON OR ADJACENT TO THE BOUNDARIES.

**DELFS  
LASCELLES**  
CONSULTING SURVEYORS



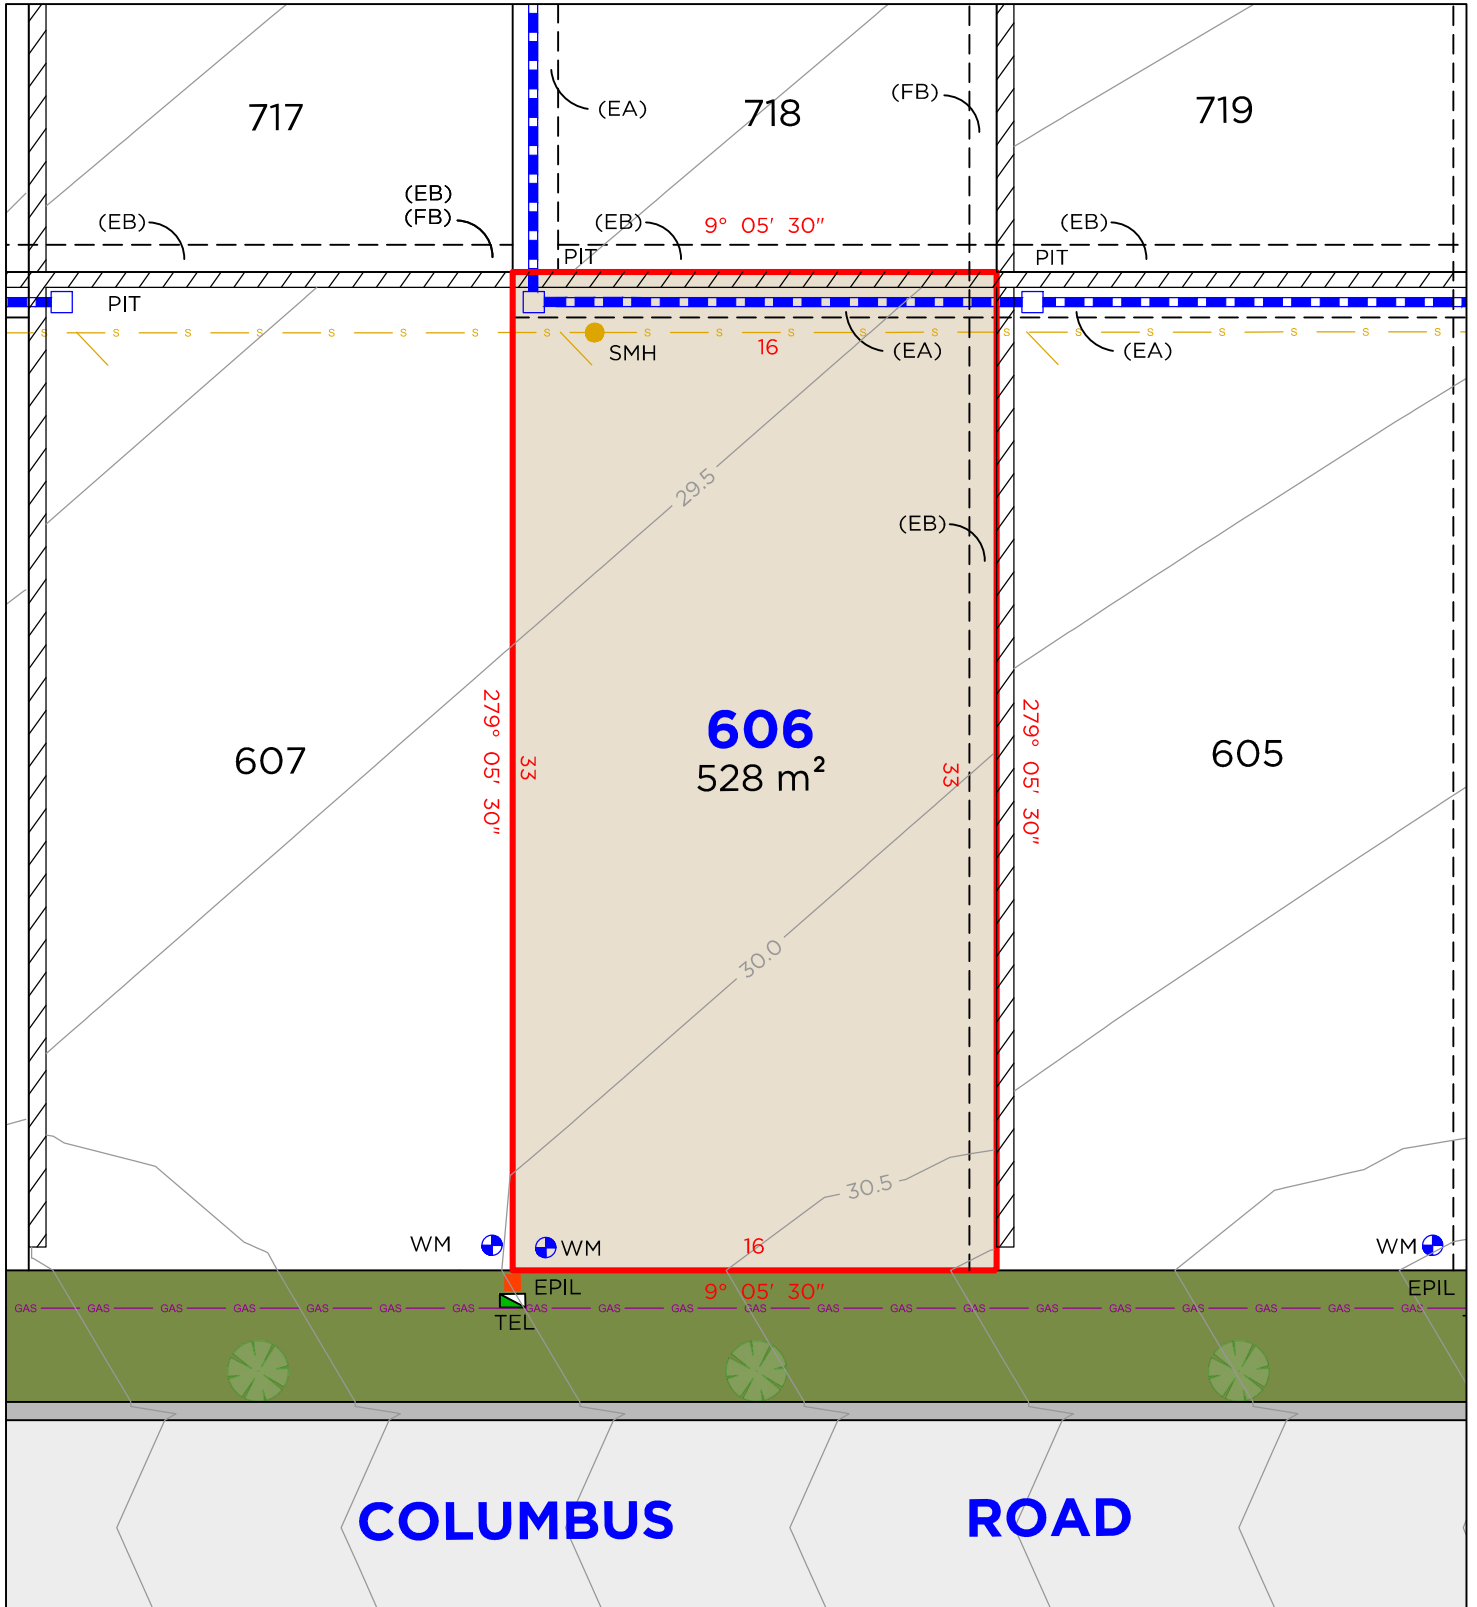

# LOT 607

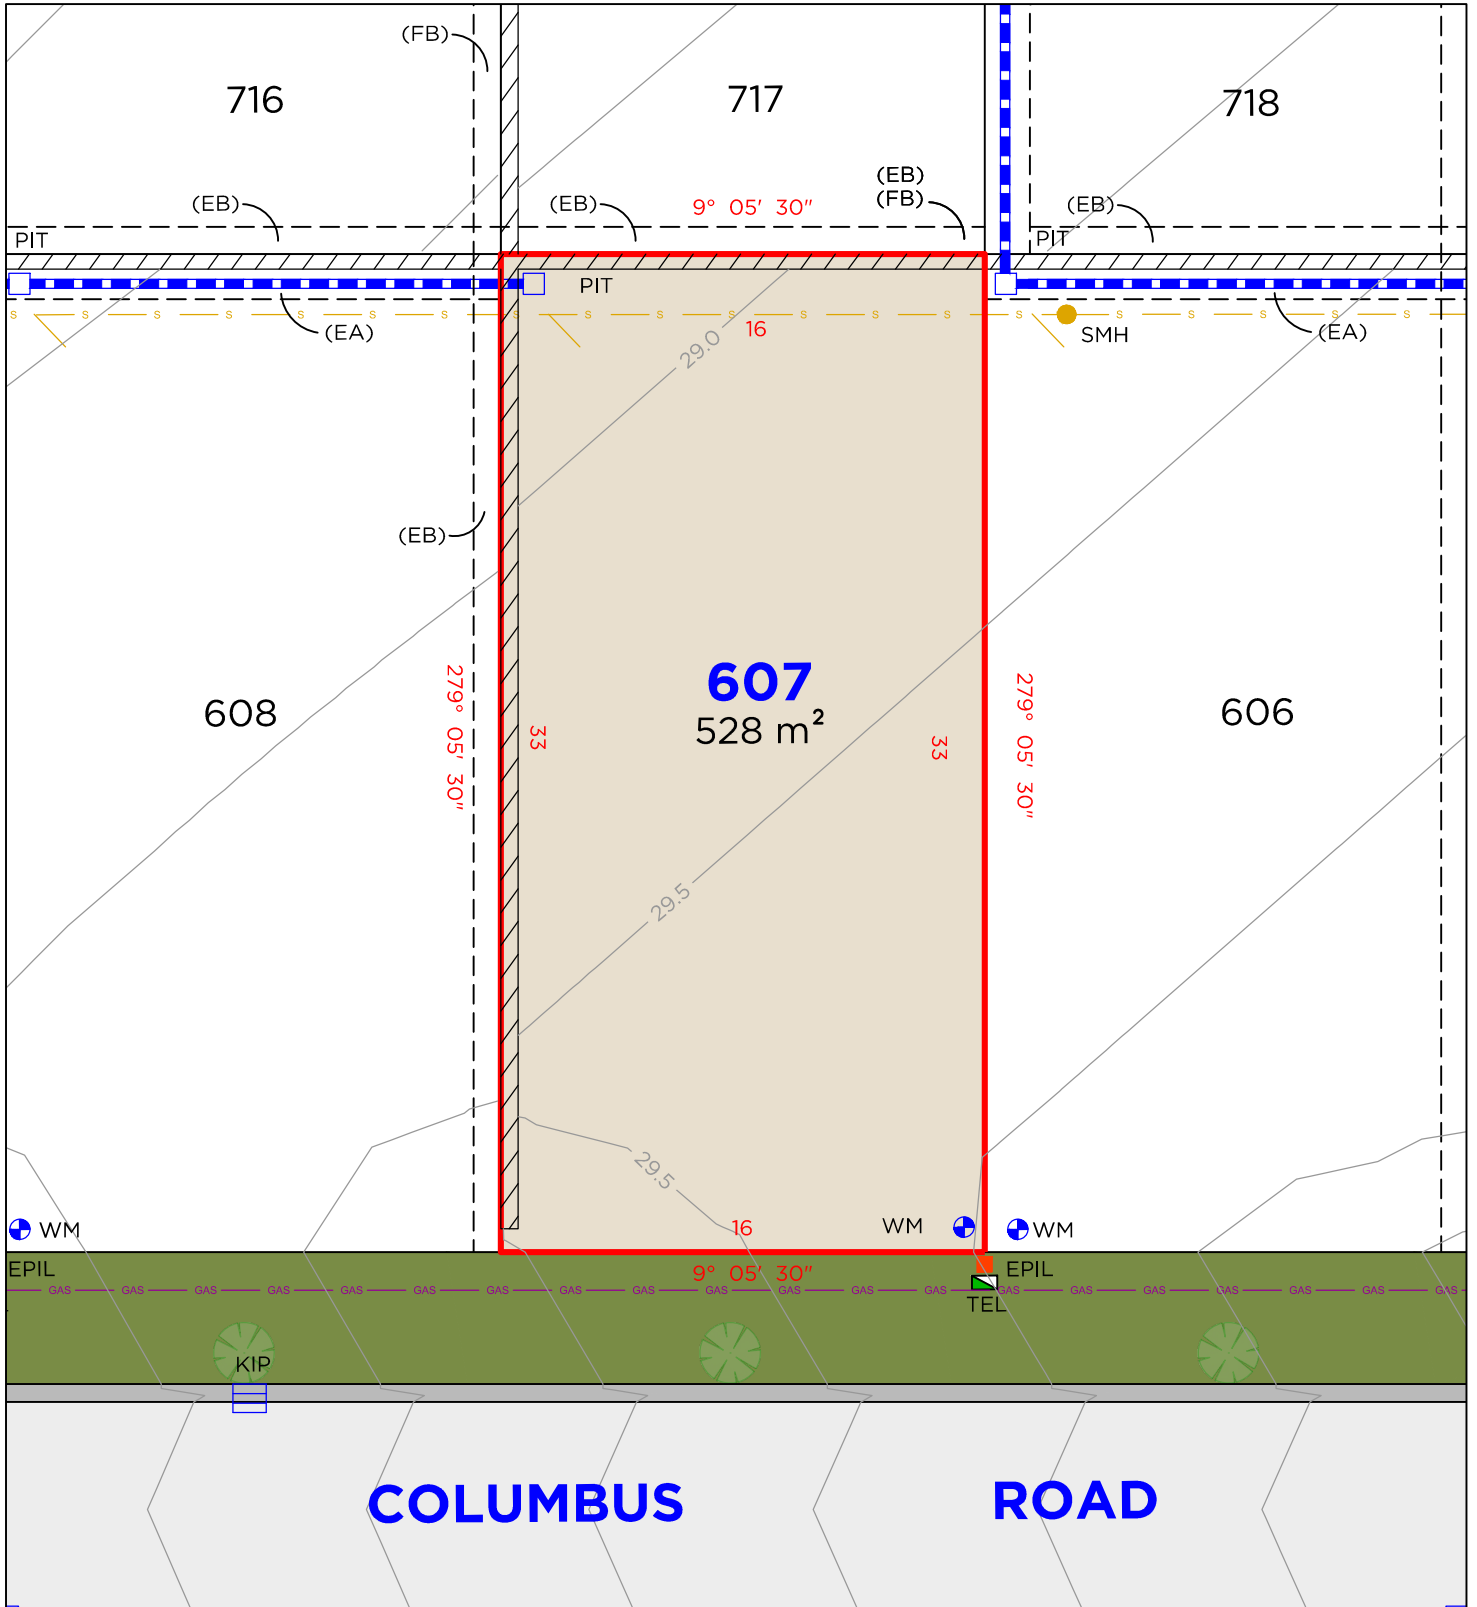

## LEGEND

	BOUNDARY LINE
	ADJACENT BOUNDARY
	EASEMENT
	SEWER
	GAS LINE
	STORMWATER
	RETAINING WALL

	TEL	TELSTRA / NBN PIT
	EPIL	ELECTRICAL PILLAR
	SMH	SEWER MANHOLE
	PIT	DRAINAGE PIT
	KIP	KERB INLET PIT
	WM	WATER METER

## EASEMENTS


(EA) EASEMENT TO DRAIN WATER 1.5 WIDE  
(EB) EASEMENT FOR SUPPORT OF RETAINING WALL 0.9 WIDE  
(FB) EASEMENT FOR SUPPORT OF RETAINING WALL 0.9 WIDE

## DISCLAIMER

- THIS PLAN HAS BEEN COMPILED FROM DESIGN PLANS AT THE SCALE/S STATED. IT IS RECOMMENDED THAT A SURVEY IS UNDERTAKEN PRIOR TO THE PREPARATION OF CONSTRUCTION DRAWINGS. THE PLAN IS SUITABLE FOR DESIGN ONLY & MAY NOT BE SUITABLE FOR ANY OTHER PURPOSE OR FOR USE AT ANY OTHER SCALES/S.
- THE BOUNDARIES & SERVICES SHOWN ARE APPROXIMATE ONLY. FURTHER SURVEY WILL BE REQUIRED IF CONSTRUCTION IS TO TAKE PLACE ON OR ADJACENT TO THE BOUNDARIES.

**DELFS  
LASCELLES**  
CONSULTING SURVEYORS



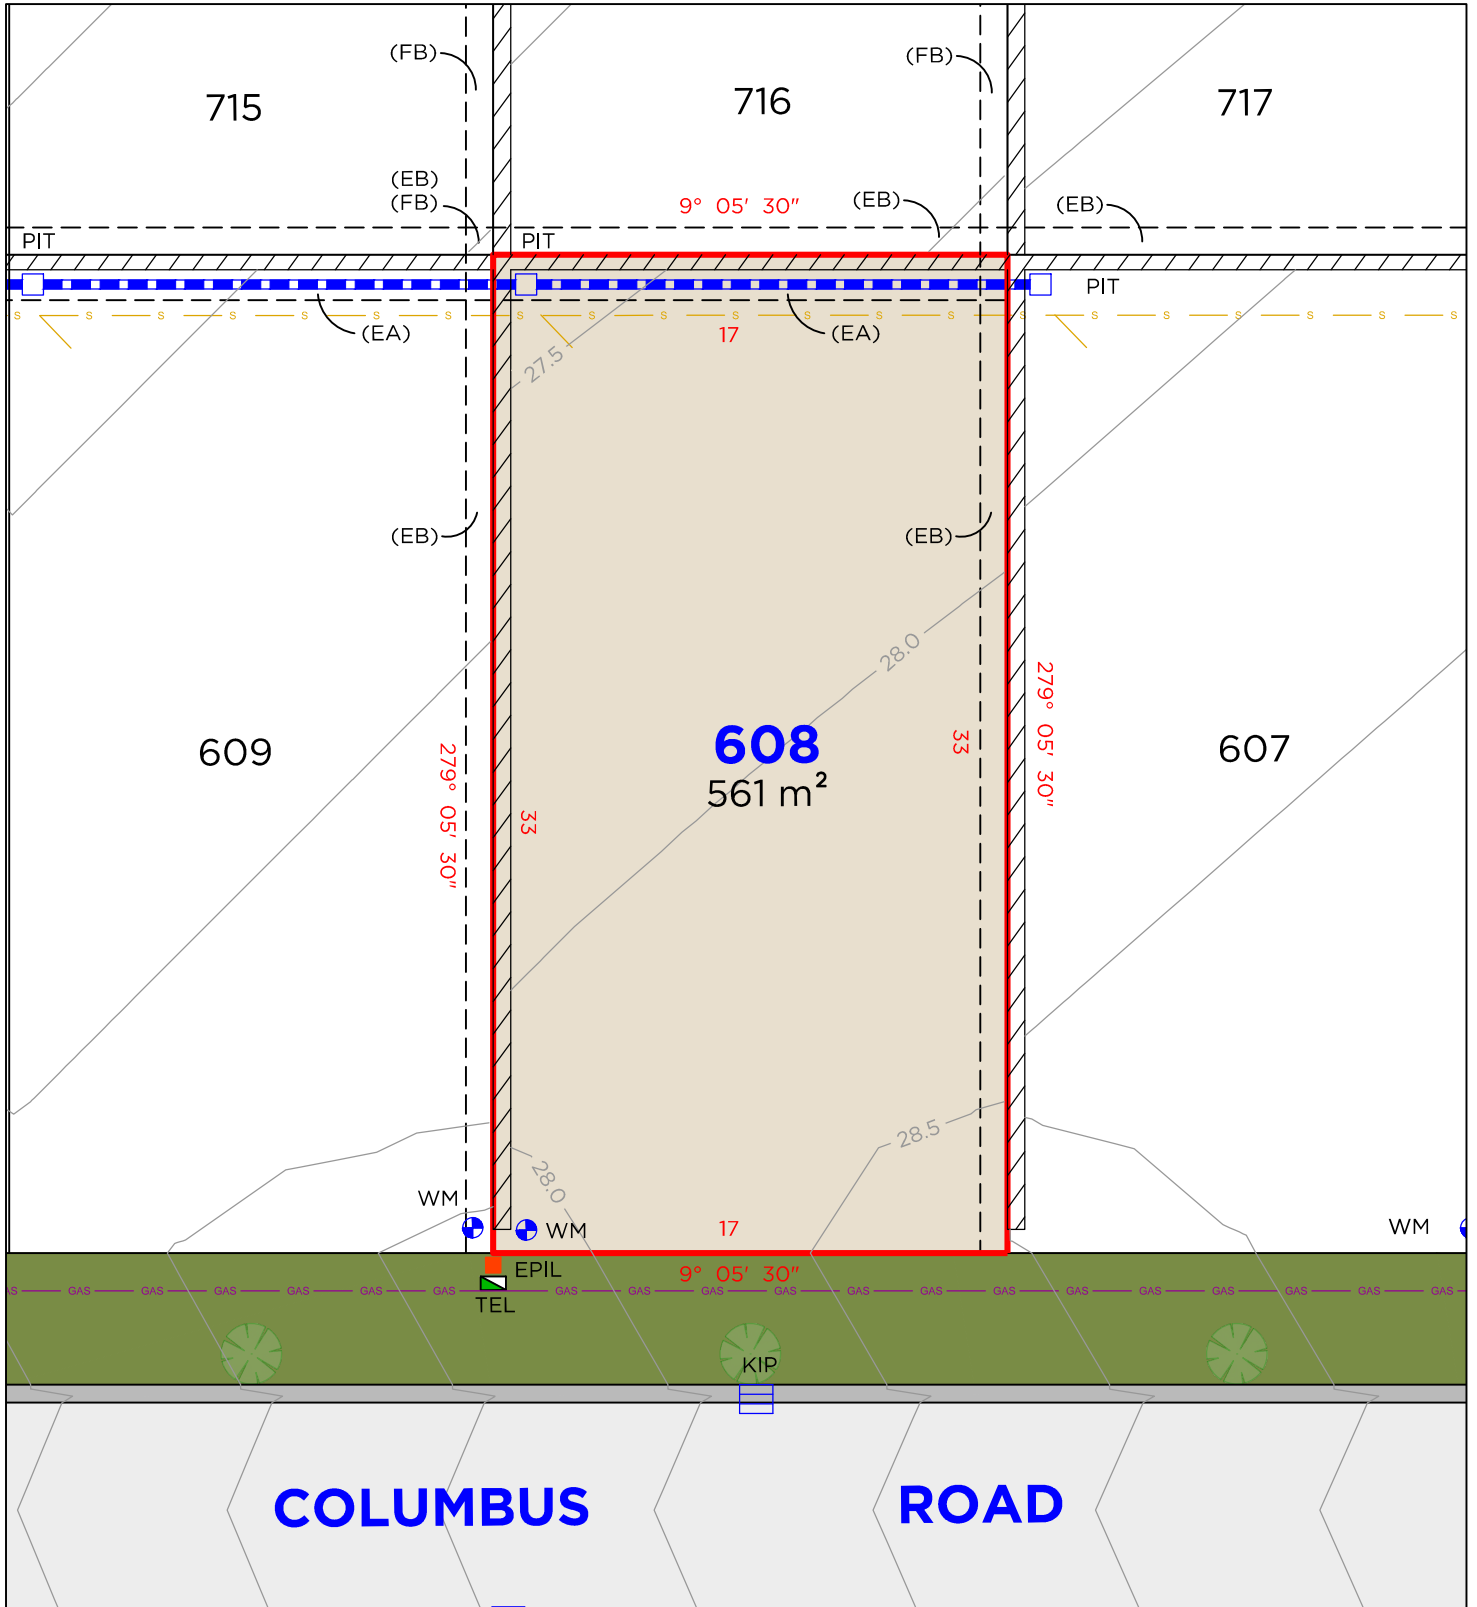

**LEGEND**

	BOUNDARY LINE
	ADJACENT BOUNDARY
	EASEMENT
	SEWER
	GAS LINE
	STORMWATER
	RETAINING WALL

	TEL	TELSTRA / NBN PIT
	EPIL	ELECTRICAL PILLAR
	SMH	SEWER MANHOLE
	PIT	DRAINAGE PIT
	KIP	KERB INLET PIT
	WM	WATER METER


**EASEMENTS**

(EA) EASEMENT TO DRAIN WATER 1.5 WIDE  
(EB) EASEMENT FOR SUPPORT OF RETAINING WALL 0.9 WIDE  
(FB) EASEMENT FOR SUPPORT OF RETAINING WALL 0.9 WIDE

**DISCLAIMER**

- THIS PLAN HAS BEEN COMPILED FROM DESIGN PLANS AT THE SCALE/S STATED. IT IS RECOMMENDED THAT A SURVEY IS UNDERTAKEN PRIOR TO THE PREPARATION OF CONSTRUCTION DRAWINGS. THE PLAN IS SUITABLE FOR DESIGN ONLY & MAY NOT BE SUITABLE FOR ANY OTHER PURPOSE OR FOR USE AT ANY OTHER SCALES/S.
- THE BOUNDARIES & SERVICES SHOWN ARE APPROXIMATE ONLY. FURTHER SURVEY WILL BE REQUIRED IF CONSTRUCTION IS TO TAKE PLACE ON OR ADJACENT TO THE BOUNDARIES.



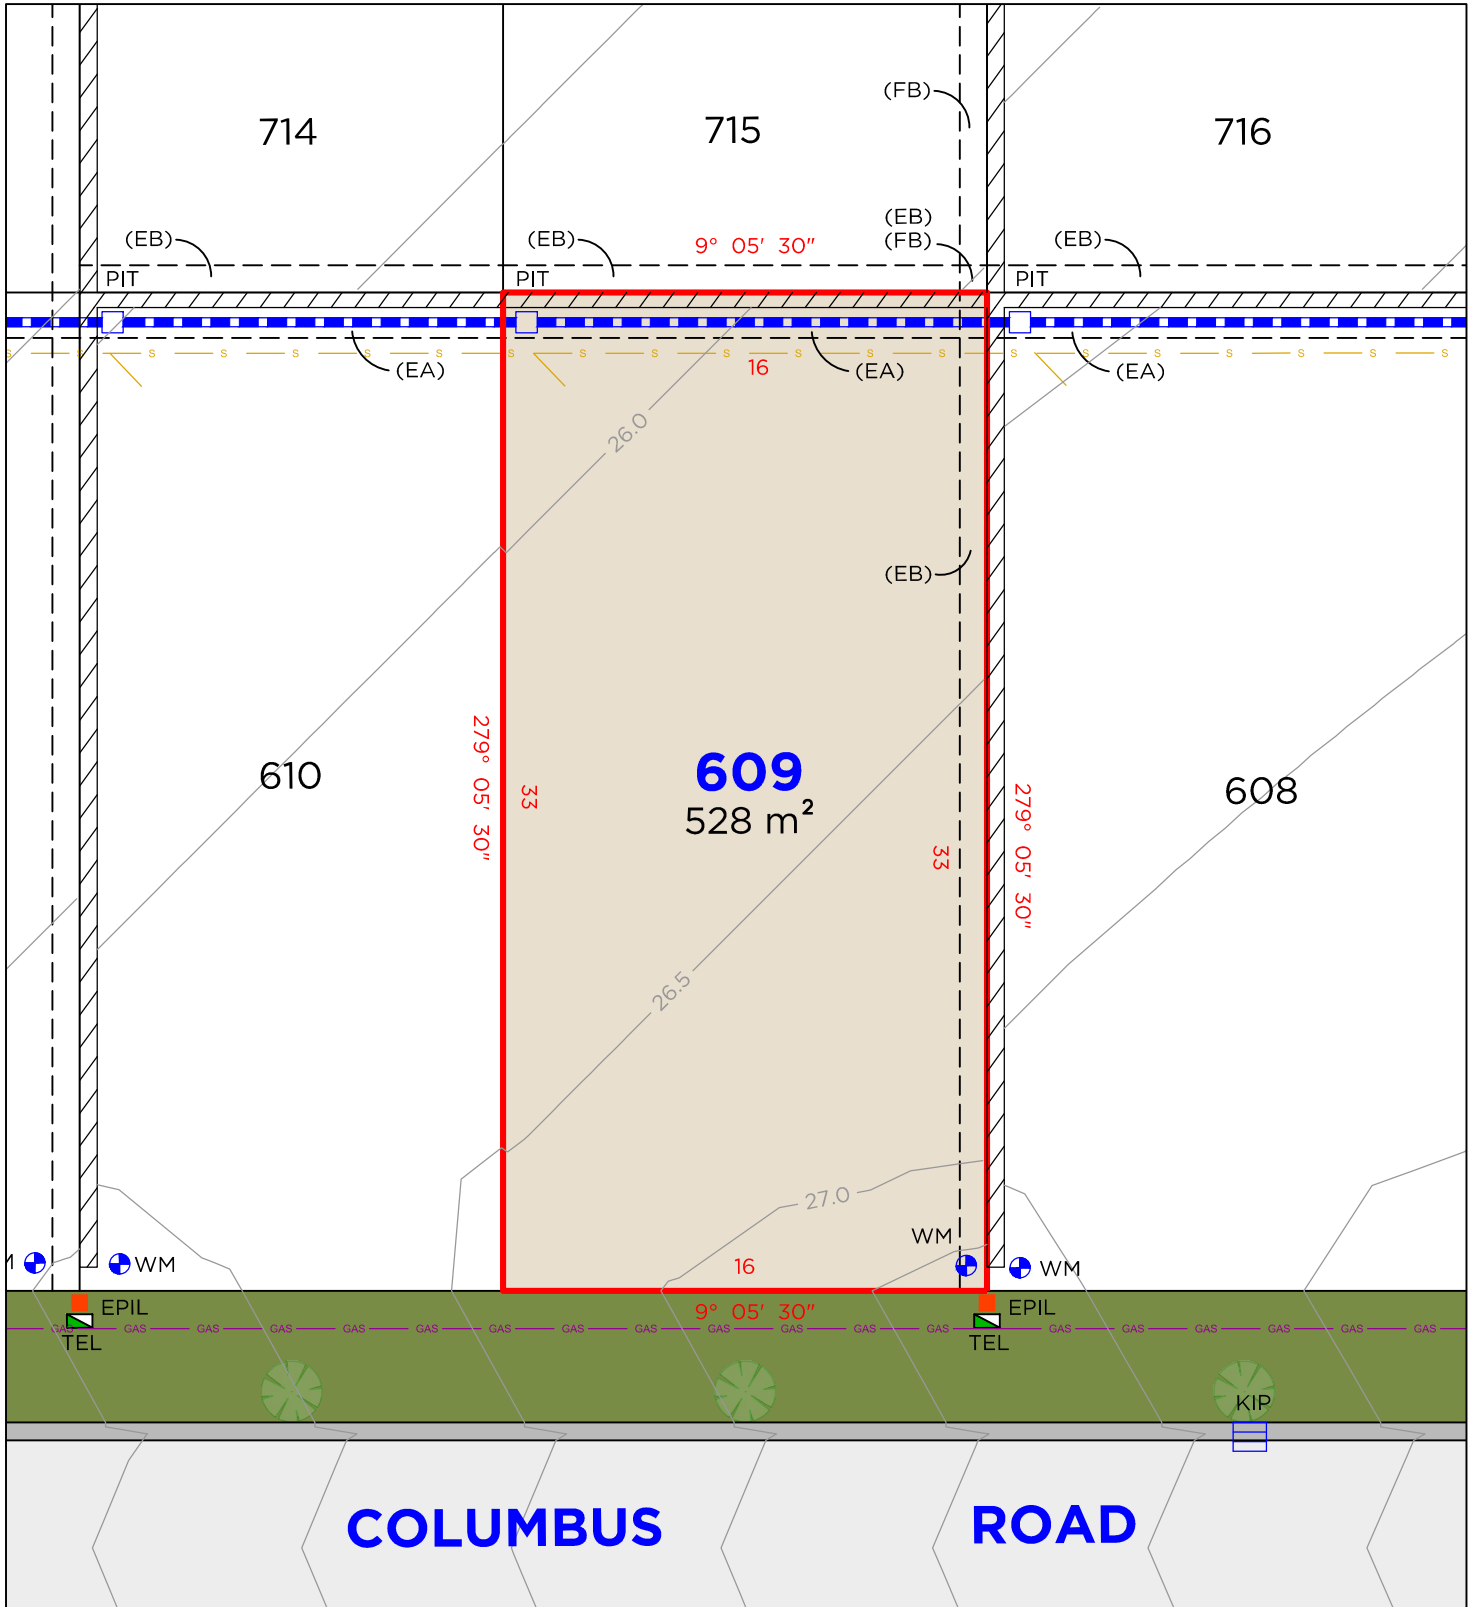

**LEGEND**

	BOUNDARY LINE
	ADJACENT BOUNDARY
	EASEMENT SEWER
	GAS LINE
	STORMWATER
	RETAINING WALL

	TEL	TELSTRA / NBN PIT
	EPIL	ELECTRICAL PILLAR
	SMH	SEWER MANHOLE
	PIT	DRAINAGE PIT
	KIP	KERB INLET PIT
	WM	WATER METER


**EASEMENTS**

(EA) EASEMENT TO DRAIN WATER 1.5 WIDE  
(EB) EASEMENT FOR SUPPORT OF RETAINING WALL 0.9 WIDE  
(FB) EASEMENT FOR SUPPORT OF RETAINING WALL 0.9 WIDE

**DISCLAIMER**

- THIS PLAN HAS BEEN COMPILED FROM DESIGN PLANS AT THE SCALE/S STATED. IT IS RECOMMENDED THAT A SURVEY IS UNDERTAKEN PRIOR TO THE PREPARATION OF CONSTRUCTION DRAWINGS. THE PLAN IS SUITABLE FOR DESIGN ONLY & MAY NOT BE SUITABLE FOR ANY OTHER PURPOSE OR FOR USE AT ANY OTHER SCALES/S.
- THE BOUNDARIES & SERVICES SHOWN ARE APPROXIMATE ONLY. FURTHER SURVEY WILL BE REQUIRED IF CONSTRUCTION IS TO TAKE PLACE ON OR ADJACENT TO THE BOUNDARIES.

# LOT 610

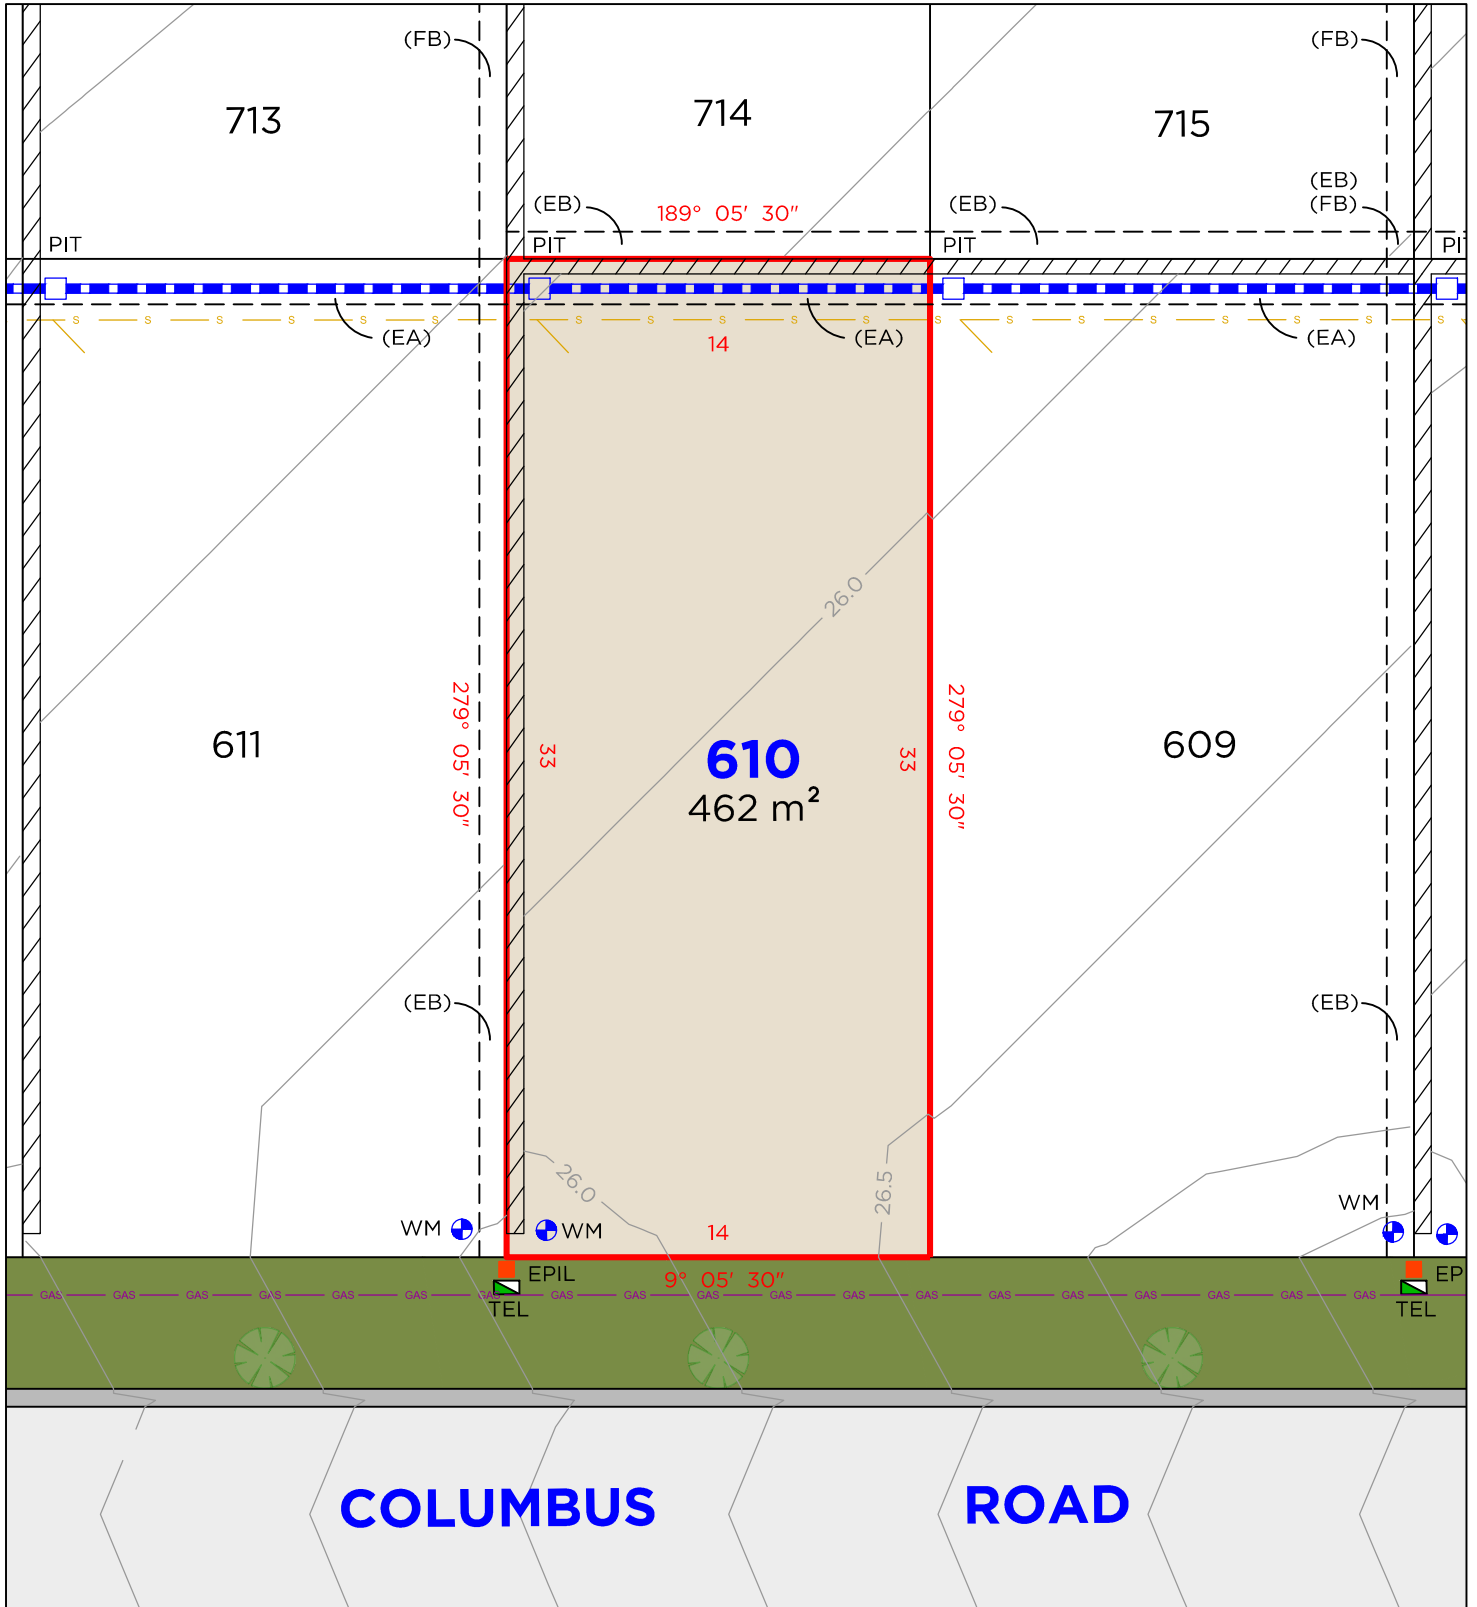

## LEGEND

	BOUNDARY LINE
	ADJACENT BOUNDARY
	EASEMENT
	SEWER
	GAS LINE
	STORMWATER
	RETAINING WALL

	TEL	TELSTRA / NBN PIT
	EPIL	ELECTRICAL PILLAR
	SMH	SEWER MANHOLE
	PIT	DRAINAGE PIT
	KIP	KERB INLET PIT
	WM	WATER METER

## EASEMENTS


(EA) EASEMENT TO DRAIN WATER 1.5 WIDE  
 (EB) EASEMENT FOR SUPPORT OF RETAINING WALL 0.9 WIDE  
 (FB) EASEMENT FOR SUPPORT OF RETAINING WALL 0.9 WIDE

## DISCLAIMER

- THIS PLAN HAS BEEN COMPILED FROM DESIGN PLANS AT THE SCALE/S STATED. IT IS RECOMMENDED THAT A SURVEY IS UNDERTAKEN PRIOR TO THE PREPARATION OF CONSTRUCTION DRAWINGS. THE PLAN IS SUITABLE FOR DESIGN ONLY & MAY NOT BE SUITABLE FOR ANY OTHER PURPOSE OR FOR USE AT ANY OTHER SCALES/S.
- THE BOUNDARIES & SERVICES SHOWN ARE APPROXIMATE ONLY. FURTHER SURVEY WILL BE REQUIRED IF CONSTRUCTION IS TO TAKE PLACE ON OR ADJACENT TO THE BOUNDARIES.

**DELFS  
LASCELLES**  
CONSULTING SURVEYORS



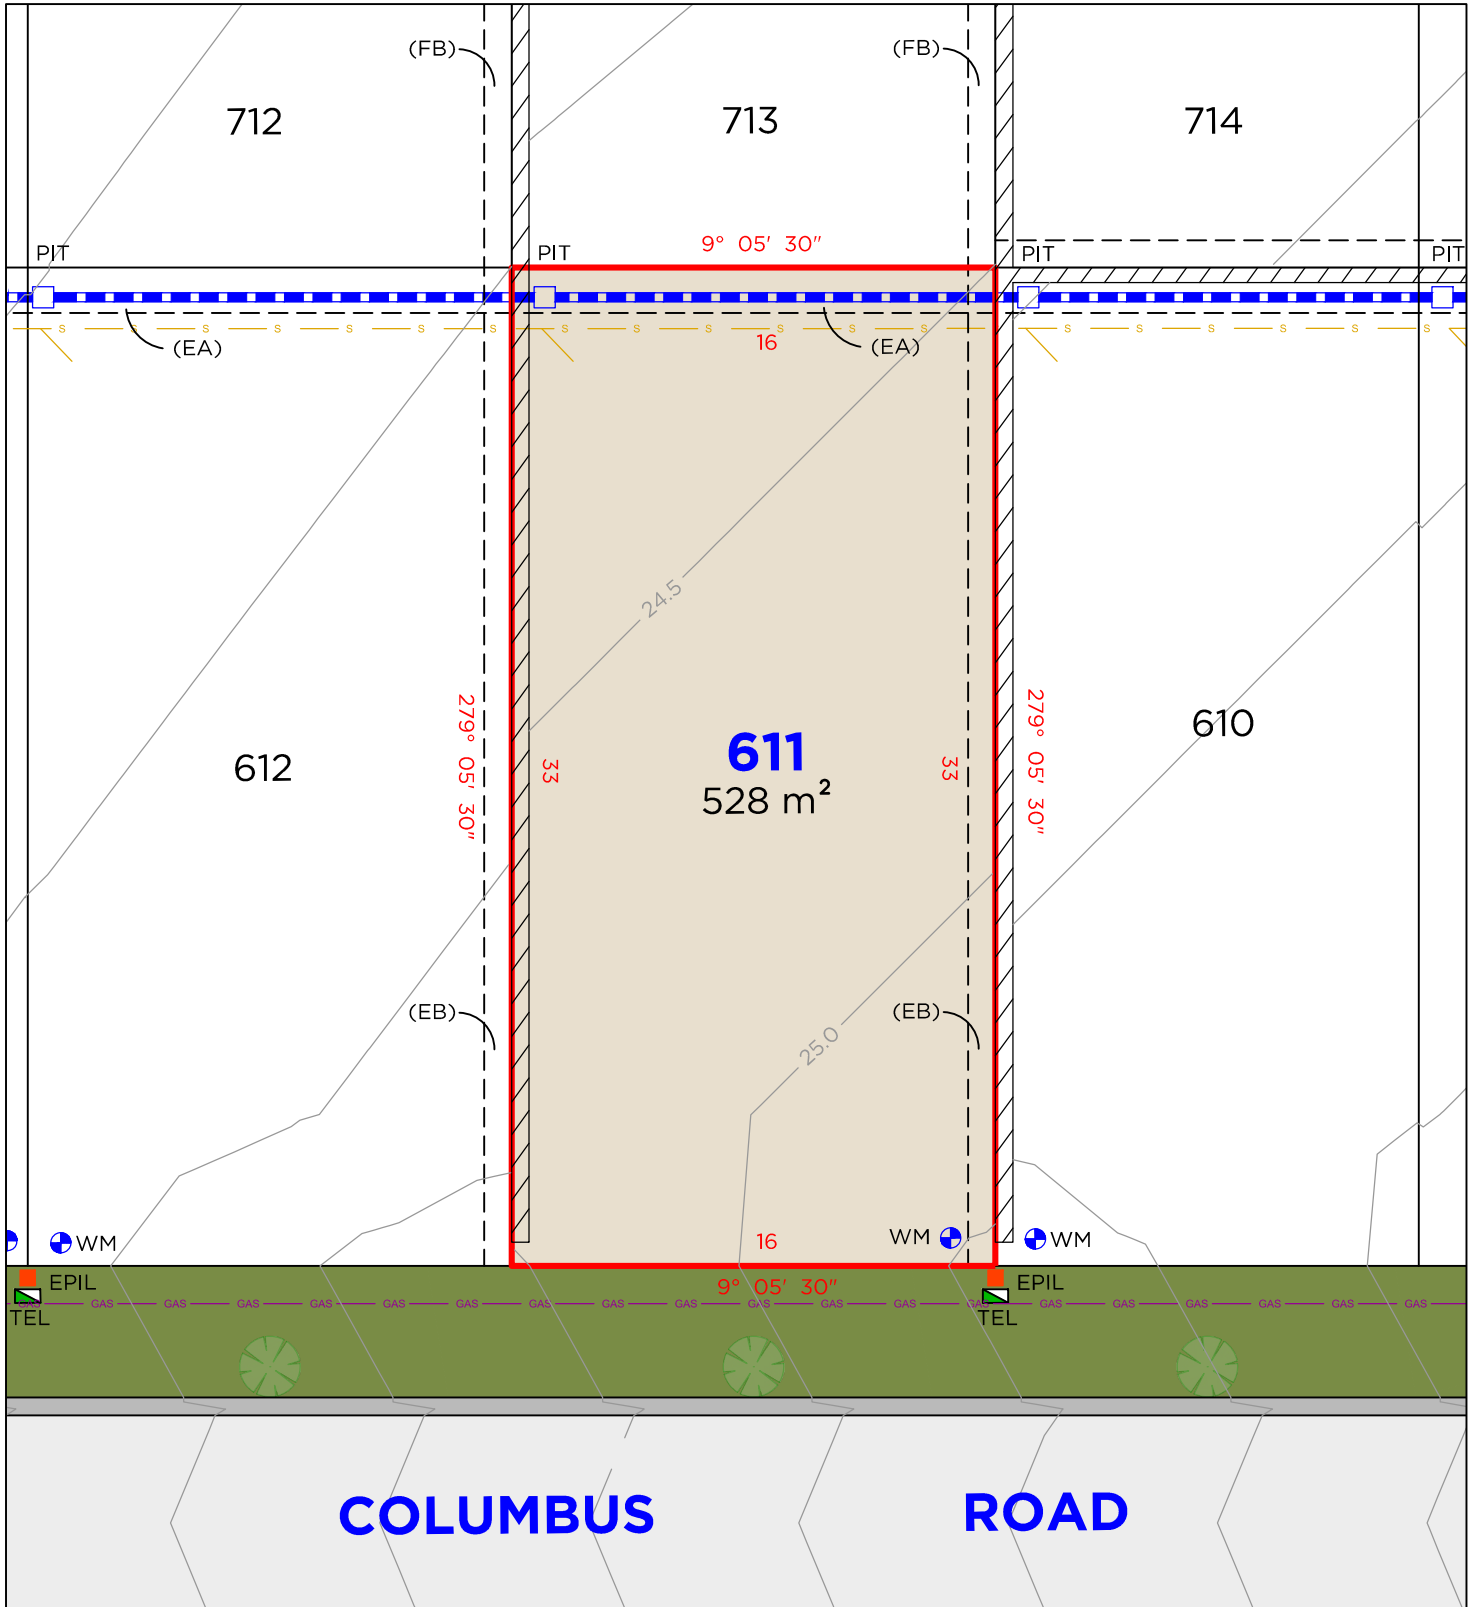

**LEGEND**

	BOUNDARY LINE
	ADJACENT BOUNDARY
	EASEMENT
	SEWER
	GAS LINE
	STORMWATER
	RETAINING WALL

	TEL	TELSTRA / NBN PIT
	EPIL	ELECTRICAL PILLAR
	SMH	SEWER MANHOLE
	PIT	DRAINAGE PIT
	KIP	KERB INLET PIT
	WM	WATER METER


**EASEMENTS**

(EA) EASEMENT TO DRAIN WATER 1.5 WIDE  
(EB) EASEMENT FOR SUPPORT OF RETAINING WALL 0.9 WIDE  
(FB) EASEMENT FOR SUPPORT OF RETAINING WALL 0.9 WIDE

**DISCLAIMER**

- THIS PLAN HAS BEEN COMPILED FROM DESIGN PLANS AT THE SCALE/S STATED. IT IS RECOMMENDED THAT A SURVEY IS UNDERTAKEN PRIOR TO THE PREPARATION OF CONSTRUCTION DRAWINGS. THE PLAN IS SUITABLE FOR DESIGN ONLY & MAY NOT BE SUITABLE FOR ANY OTHER PURPOSE OR FOR USE AT ANY OTHER SCALES/S.
- THE BOUNDARIES & SERVICES SHOWN ARE APPROXIMATE ONLY. FURTHER SURVEY WILL BE REQUIRED IF CONSTRUCTION IS TO TAKE PLACE ON OR ADJACENT TO THE BOUNDARIES.

# LOT 612

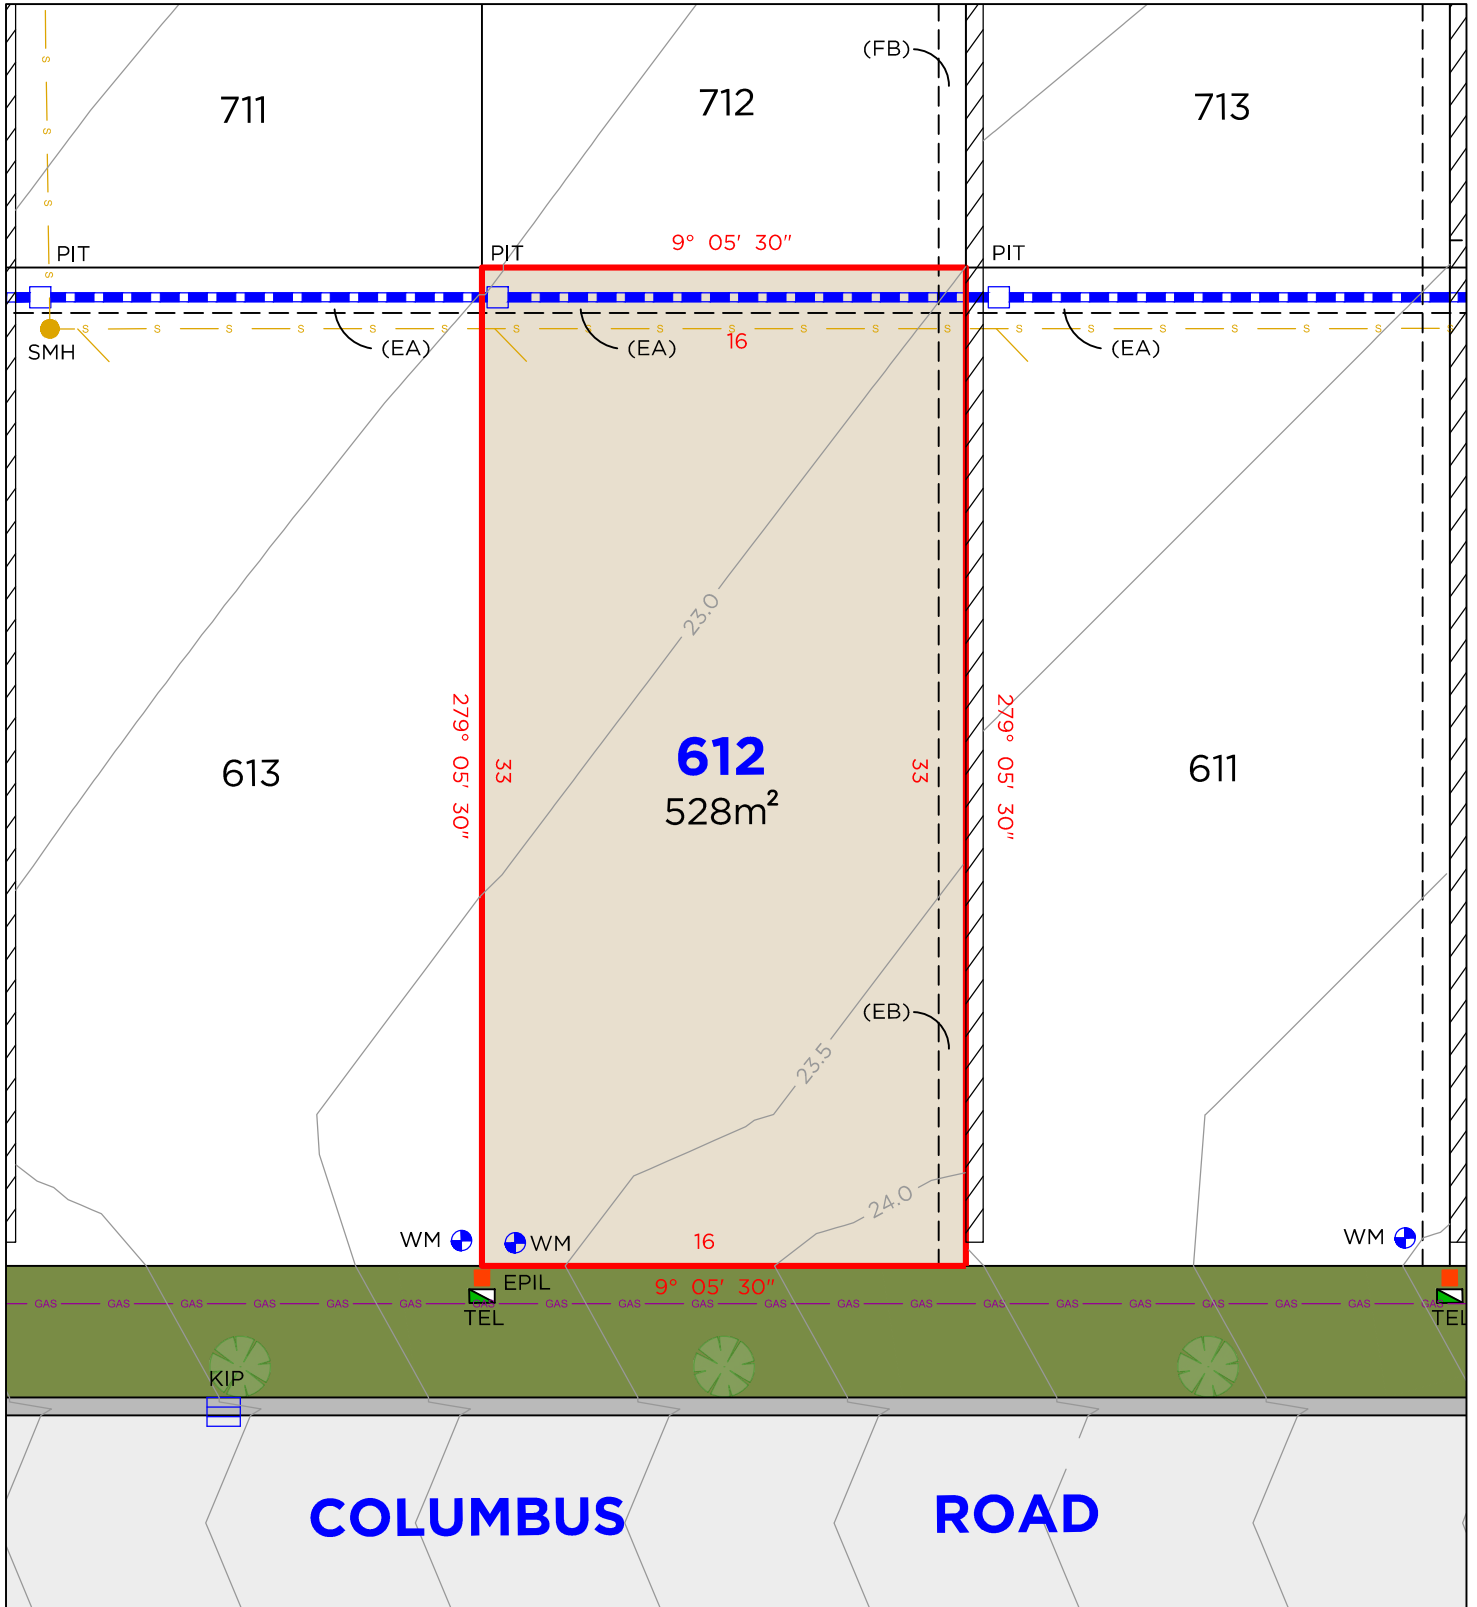

## LEGEND

	BOUNDARY LINE
	ADJACENT BOUNDARY
	EASEMENT
	SEWER
	GAS LINE
	STORMWATER
	RETAINING WALL

	TEL	TELSTRA / NBN PIT
	EPIL	ELECTRICAL PILLAR
	SMH	SEWER MANHOLE
	PIT	DRAINAGE PIT
	KIP	KERB INLET PIT
	WM	WATER METER

## EASEMENTS

(EA) EASEMENT TO DRAIN WATER 1.5 WIDE  
(EB) EASEMENT FOR SUPPORT OF RETAINING WALL 0.9 WIDE  
(FB) EASEMENT FOR SUPPORT OF RETAINING WALL 0.9 WIDE


## DISCLAIMER

- THIS PLAN HAS BEEN COMPILED FROM DESIGN PLANS AT THE SCALE/S STATED. IT IS RECOMMENDED THAT A SURVEY IS UNDERTAKEN PRIOR TO THE PREPARATION OF CONSTRUCTION DRAWINGS. THE PLAN IS SUITABLE FOR DESIGN ONLY & MAY NOT BE SUITABLE FOR ANY OTHER PURPOSE OR FOR USE AT ANY OTHER SCALES/S.
- THE BOUNDARIES & SERVICES SHOWN ARE APPROXIMATE ONLY. FURTHER SURVEY WILL BE REQUIRED IF CONSTRUCTION IS TO TAKE PLACE ON OR ADJACENT TO THE BOUNDARIES.

**DELFS  
LASCELLES**  
CONSULTING SURVEYORS



# LOT 613

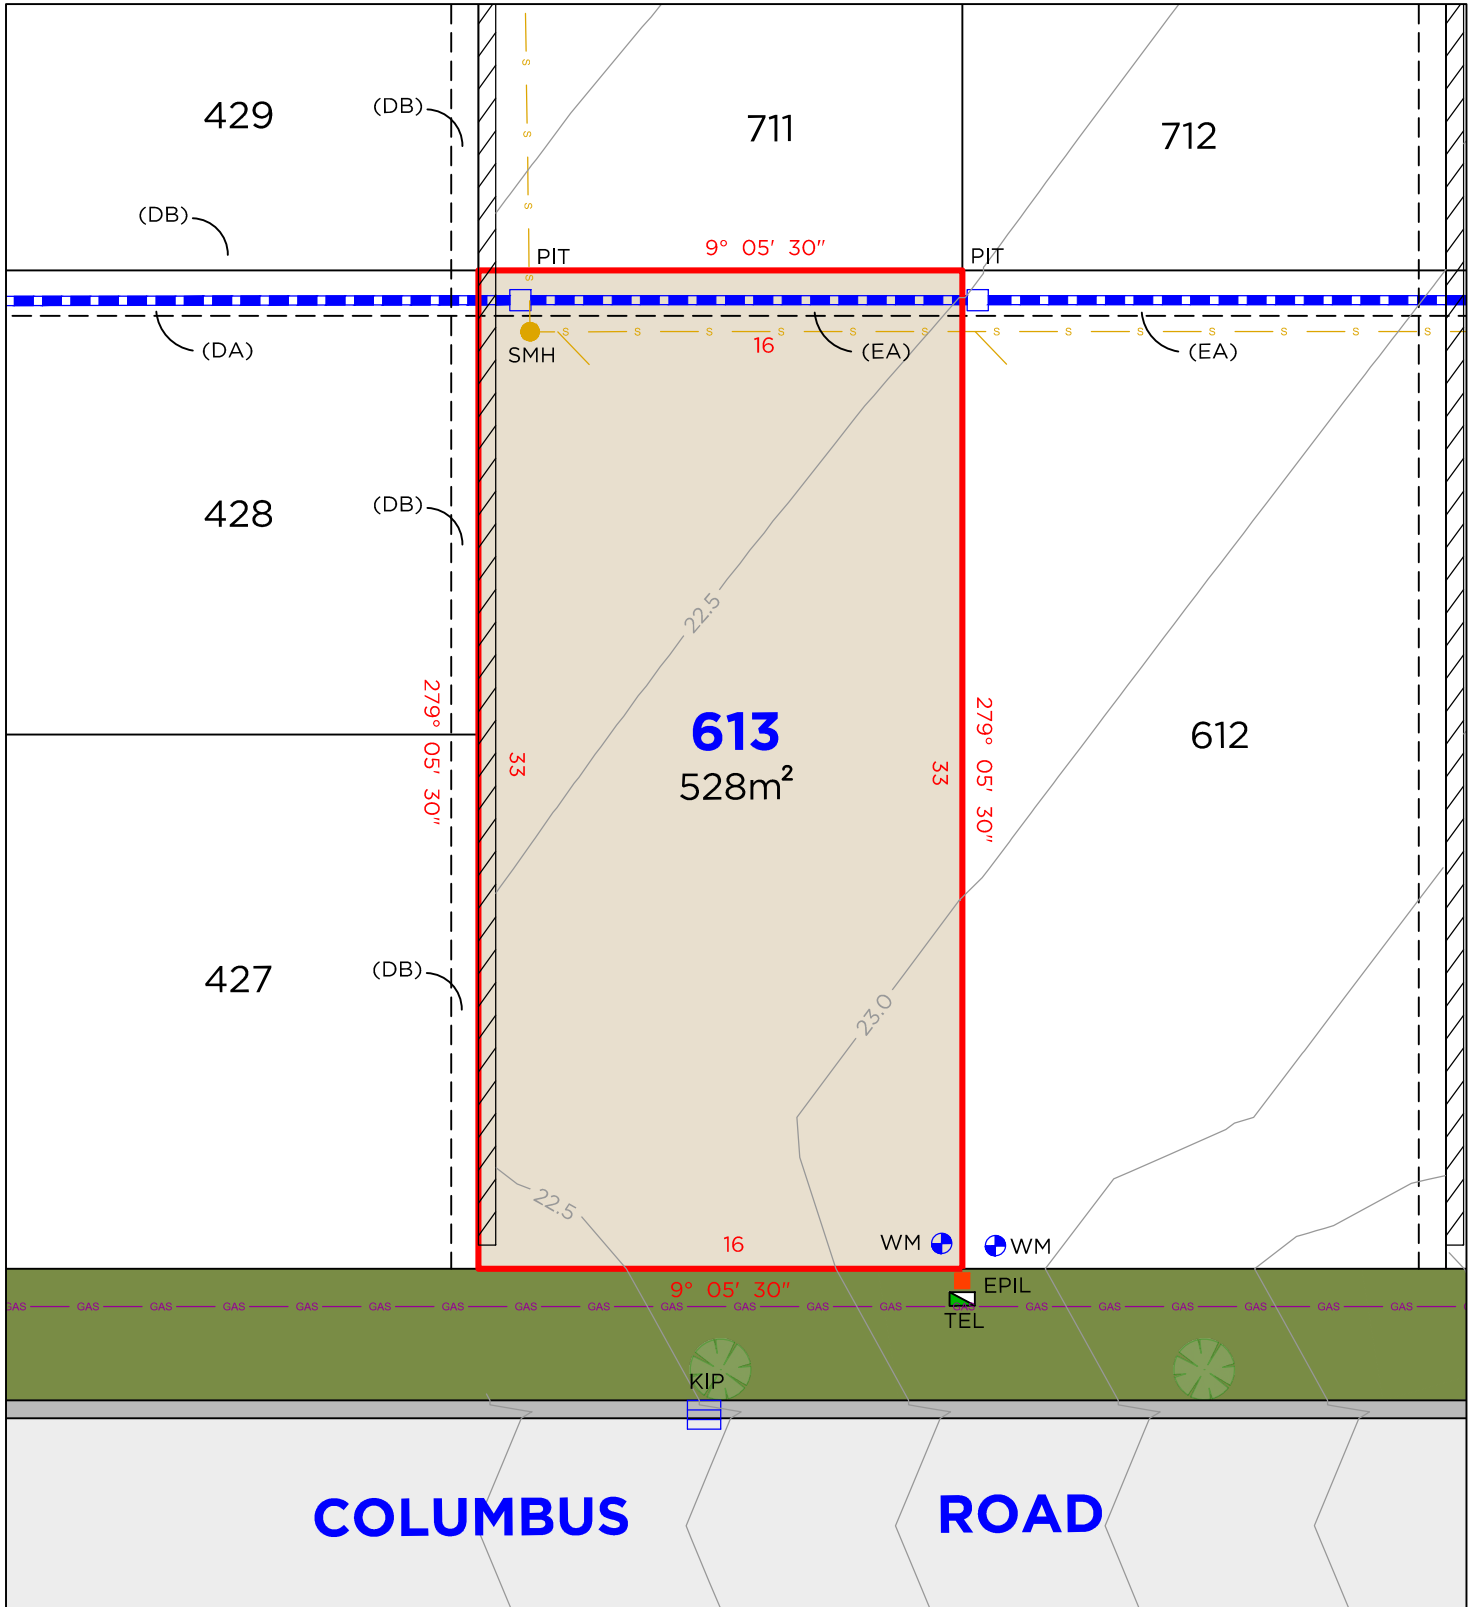

## LEGEND

	BOUNDARY LINE
	ADJACENT BOUNDARY
	EASEMENT
	SEWER
	GAS LINE
	STORMWATER
	RETAINING WALL

	TEL	TELSTRA / NBN PIT
	EPIL	ELECTRICAL PILLAR
	SMH	SEWER MANHOLE
	PIT	DRAINAGE PIT
	KIP	KERB INLET PIT
	WM	WATER METER

## EASEMENTS


(EA) EASEMENT TO DRAIN WATER 1.5 WIDE  
 (EB) EASEMENT FOR SUPPORT OF RETAINING WALL 0.9 WIDE  
 (DA) EASEMENT TO DRAIN WATER 1.5 WIDE  
 (DB) EASEMENT FOR SUPPORT OF RETAINING WALL 0.9 WIDE

## DISCLAIMER

- THIS PLAN HAS BEEN COMPILED FROM DESIGN PLANS AT THE SCALE/S STATED. IT IS RECOMMENDED THAT A SURVEY IS UNDERTAKEN PRIOR TO THE PREPARATION OF CONSTRUCTION DRAWINGS. THE PLAN IS SUITABLE FOR DESIGN ONLY & MAY NOT BE SUITABLE FOR ANY OTHER PURPOSE OR FOR USE AT ANY OTHER SCALES/S.
- THE BOUNDARIES & SERVICES SHOWN ARE APPROXIMATE ONLY. FURTHER SURVEY WILL BE REQUIRED IF CONSTRUCTION IS TO TAKE PLACE ON OR ADJACENT TO THE BOUNDARIES.

**DELFS  
LASCELLES**  
CONSULTING SURVEYORS



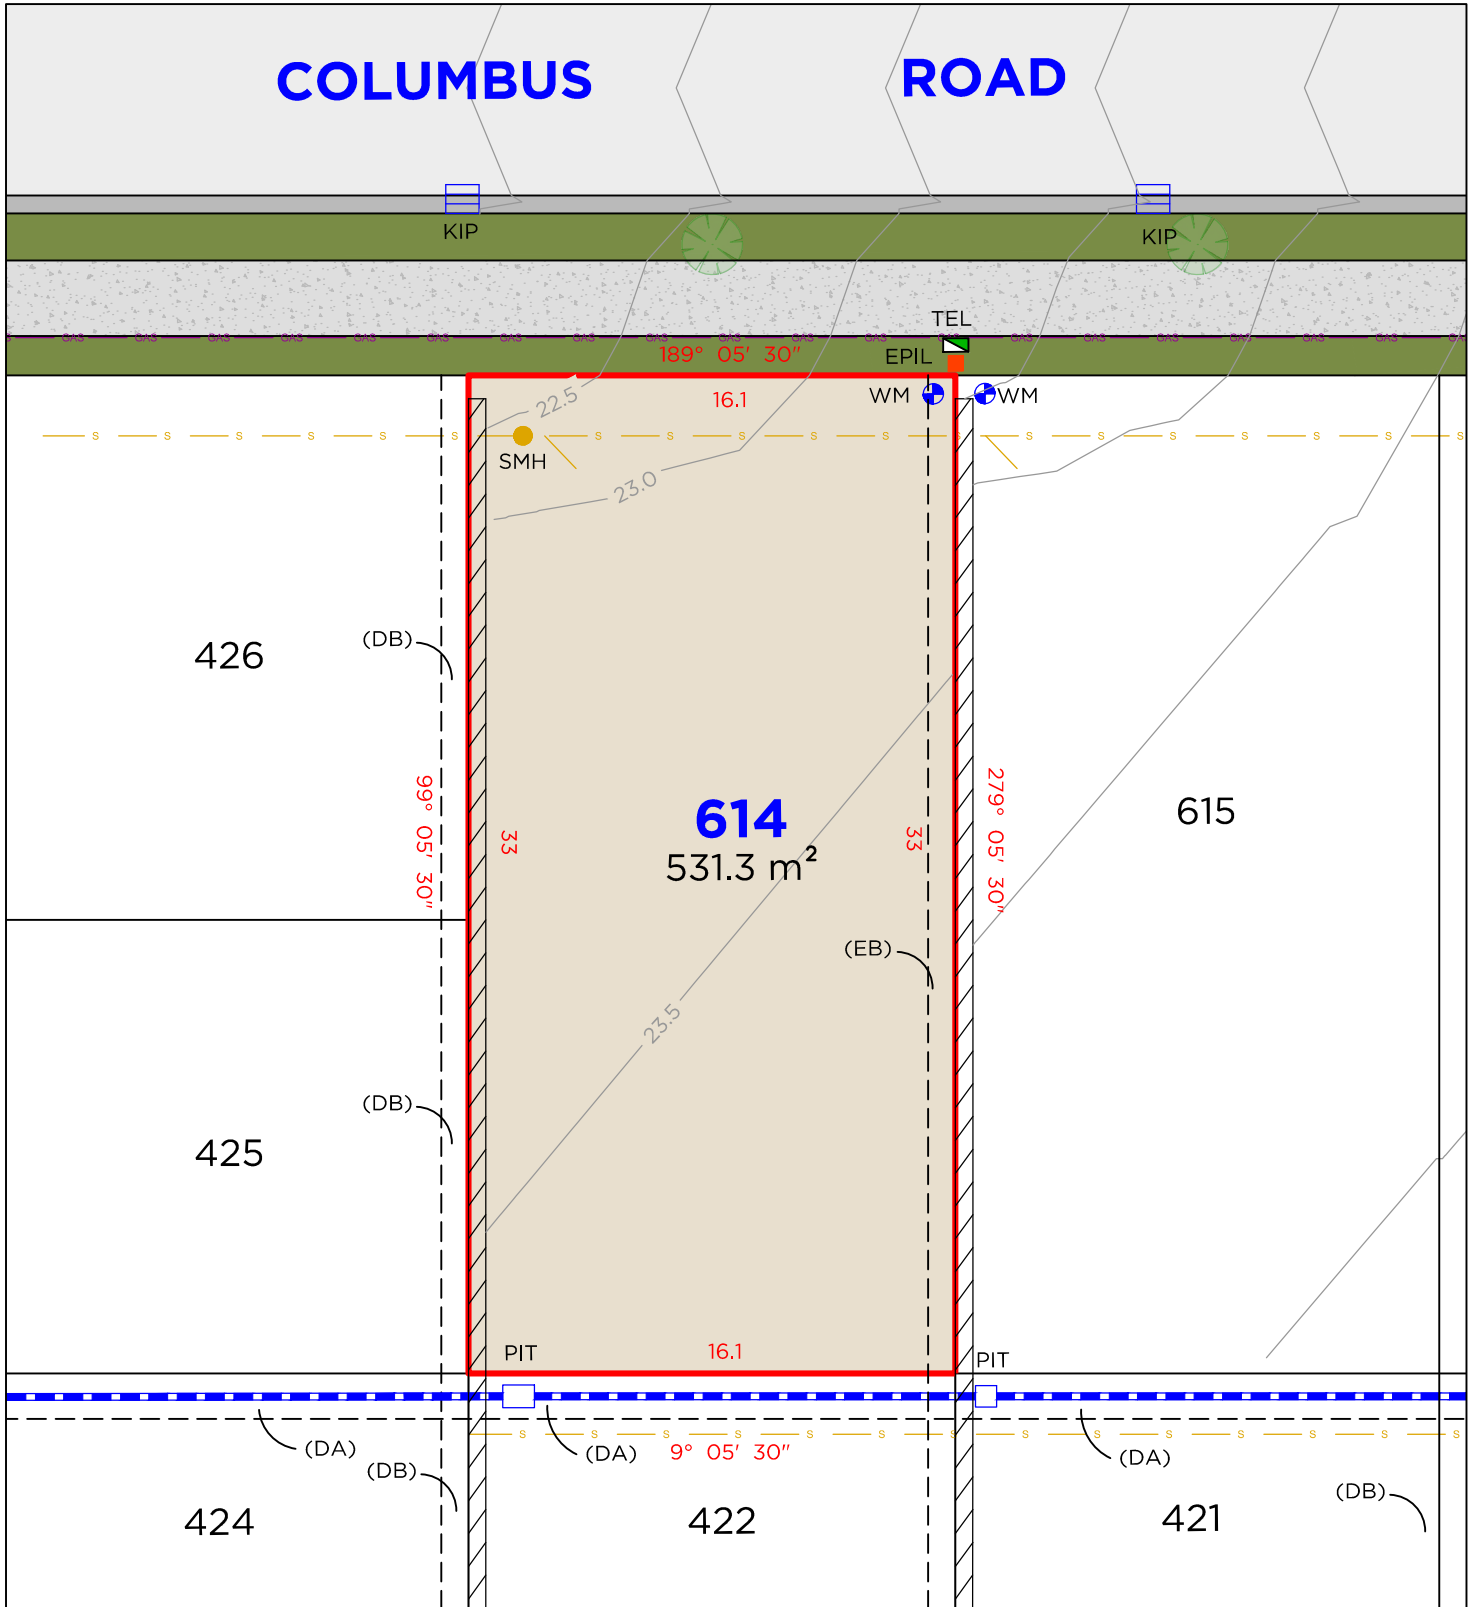

**LEGEND**

<span style="color: red;">—</span>	BOUNDARY LINE
<span style="color: black;">---</span>	ADJACENT BOUNDARY
<span style="color: black;">---</span>	EASEMENT
<span style="color: yellow;">---</span> S <span style="color: yellow;">---</span>	SEWER
<span style="color: purple;">---</span> G <span style="color: purple;">---</span>	GAS LINE
<span style="color: blue;">---</span>	STORMWATER
<span style="color: black;">///</span>	RETAINING WALL


<span style="color: green;">■</span>	TEL	TELSTRA / NBN PIT
<span style="color: orange;">■</span>	EPIL	ELECTRICAL PILLAR
<span style="color: yellow;">●</span>	SMH	SEWER MANHOLE
<span style="color: blue;">■</span>	PIT	DRAINAGE PIT
<span style="color: blue;">■</span>	KIP	KERB INLET PIT
<span style="color: blue;">●</span>	WM	WATER METER

**EASEMENTS**

(DA) EASEMENT TO DRAIN WATER 1.5 WIDE  
(EB) EASEMENT FOR SUPPORT OF RETAINING WALL 0.9 WIDE  
(DB) EASEMENT FOR SUPPORT OF RETAINING WALL 0.9 WIDE

**DISCLAIMER**

1. THIS PLAN HAS BEEN COMPILED FROM DESIGN PLANS AT THE SCALE/S STATED. IT IS RECOMMENDED THAT A SURVEY IS UNDERTAKEN PRIOR TO THE PREPARATION OF CONSTRUCTION DRAWINGS. THE PLAN IS SUITABLE FOR DESIGN ONLY & MAY NOT BE SUITABLE FOR ANY OTHER PURPOSE OR FOR USE AT ANY OTHER SCALES/S.
2. THE BOUNDARIES & SERVICES SHOWN ARE APPROXIMATE ONLY. FURTHER SURVEY WILL BE REQUIRED IF CONSTRUCTION IS TO TAKE PLACE ON OR ADJACENT TO THE BOUNDARIES.

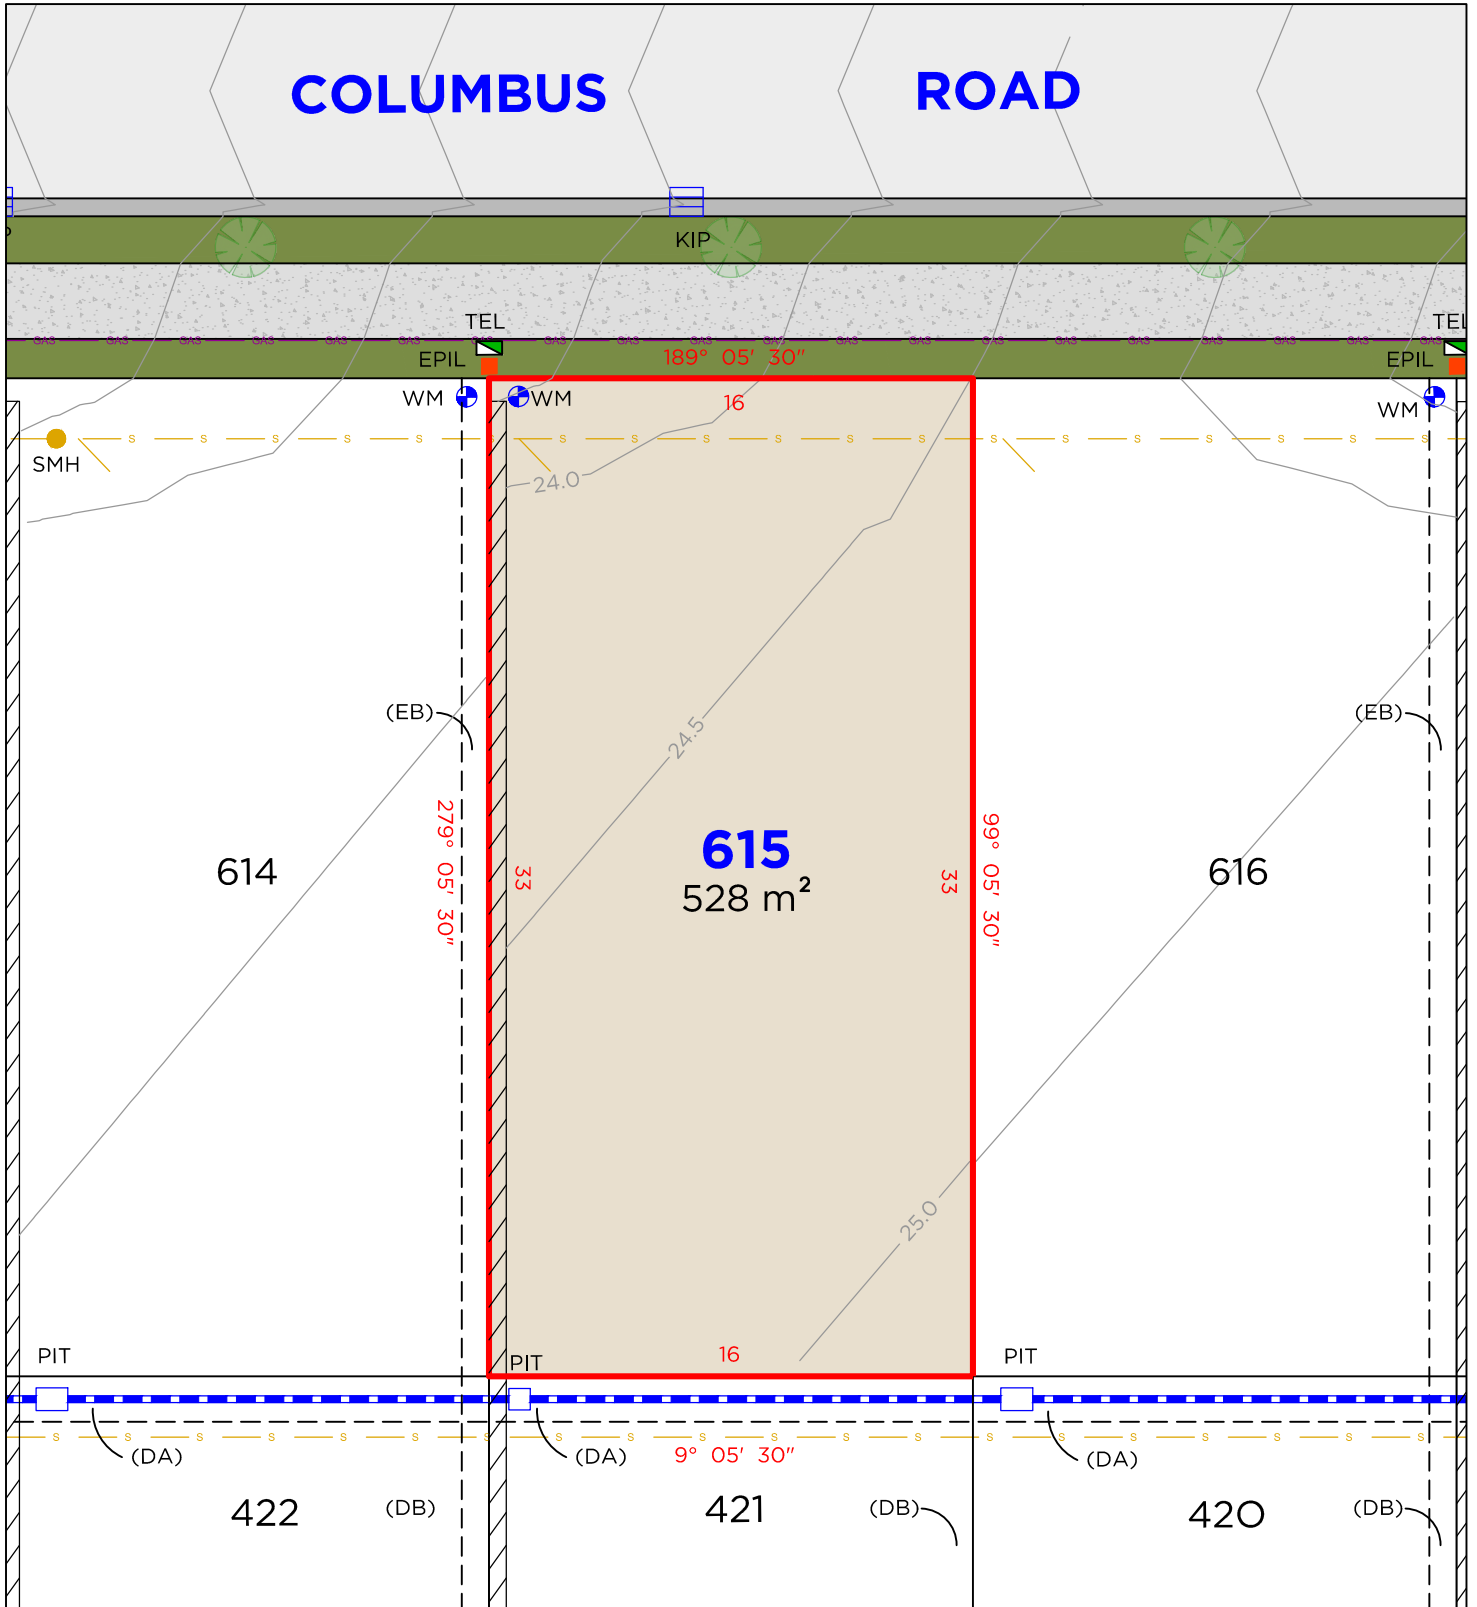

**LEGEND**

	BOUNDARY LINE
	ADJACENT BOUNDARY
	EASEMENT
	SEWER
	GAS LINE
	STORMWATER
	RETAINING WALL


	TEL	TELSTRA / NBN PIT
	EPIL	ELECTRICAL PILLAR
	SMH	SEWER MANHOLE
	PIT	DRAINAGE PIT
	KIP	KERB INLET PIT
	WM	WATER METER

**EASEMENTS**

(DA) EASEMENT TO DRAIN WATER 1.5 WIDE  
(EB) EASEMENT FOR SUPPORT OF RETAINING WALL 0.9 WIDE  
(DB) EASEMENT FOR SUPPORT OF RETAINING WALL 0.9 WIDE

**DISCLAIMER**

1. THIS PLAN HAS BEEN COMPILED FROM DESIGN PLANS AT THE SCALE/S STATED. IT IS RECOMMENDED THAT A SURVEY IS UNDERTAKEN PRIOR TO THE PREPARATION OF CONSTRUCTION DRAWINGS. THE PLAN IS SUITABLE FOR DESIGN ONLY & MAY NOT BE SUITABLE FOR ANY OTHER PURPOSE OR FOR USE AT ANY OTHER SCALES/S.
2. THE BOUNDARIES & SERVICES SHOWN ARE APPROXIMATE ONLY. FURTHER SURVEY WILL BE REQUIRED IF CONSTRUCTION IS TO TAKE PLACE ON OR ADJACENT TO THE BOUNDARIES.

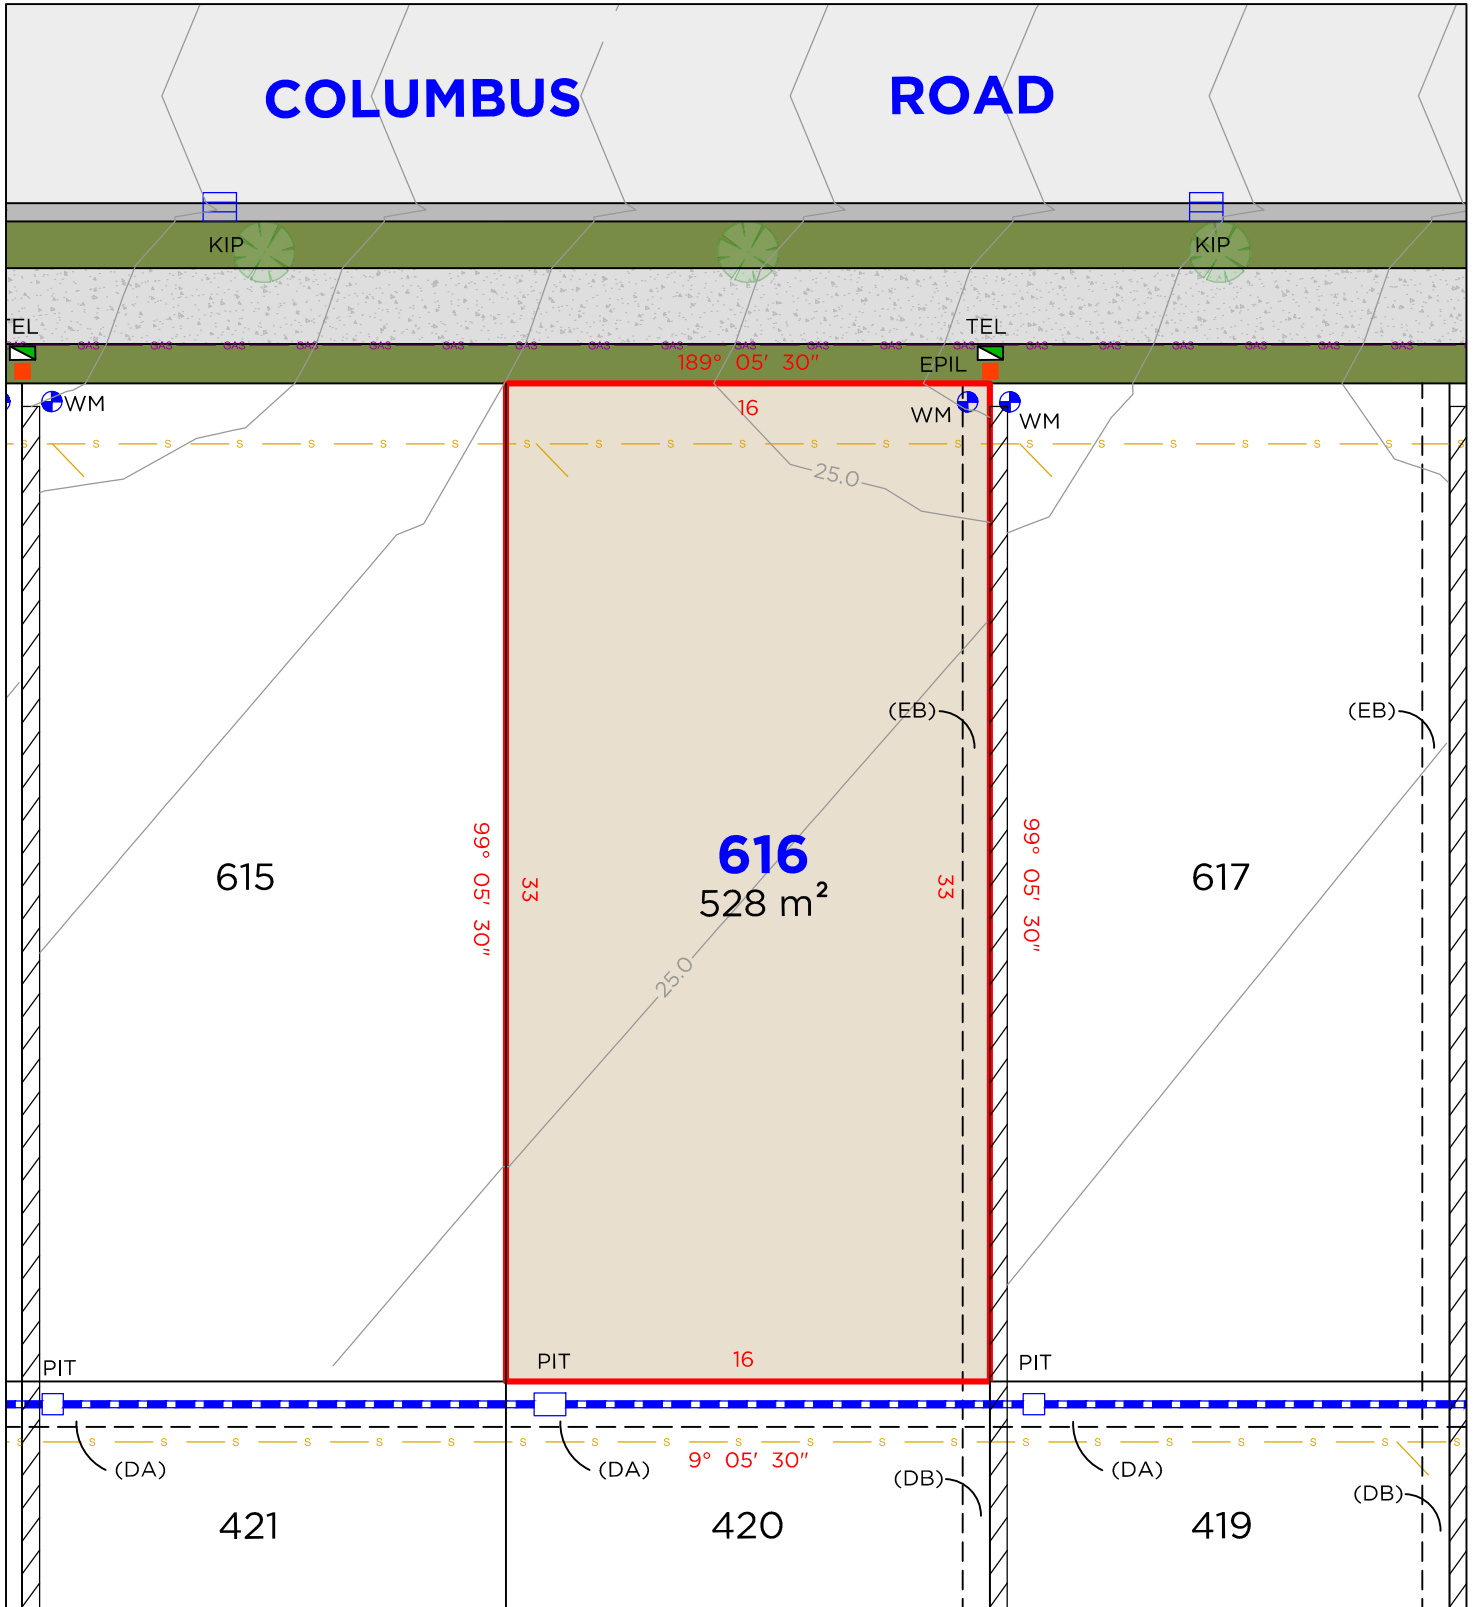

#### LEGEND

	BOUNDARY LINE
	ADJACENT BOUNDARY
	EASEMENT
	SEWER
	GAS LINE
	STORMWATER
	RETAINING WALL

	TEL	TELSTRA / NBN PIT
	EPIL	ELECTRICAL PILLAR
	SMH	SEWER MANHOLE
	PIT	DRAINAGE PIT
	KIP	KERB INLET PIT
	WM	WATER METER


#### EASEMENTS

(DA) EASEMENT TO DRAIN WATER 1.5 WIDE  
(EB) EASEMENT FOR SUPPORT OF RETAINING WALL 0.9 WIDE  
(DB) EASEMENT FOR SUPPORT OF RETAINING WALL 0.9 WIDE

#### DISCLAIMER

- THIS PLAN HAS BEEN COMPILED FROM DESIGN PLANS AT THE SCALE/S STATED. IT IS RECOMMENDED THAT A SURVEY IS UNDERTAKEN PRIOR TO THE PREPARATION OF CONSTRUCTION DRAWINGS. THE PLAN IS SUITABLE FOR DESIGN ONLY & MAY NOT BE SUITABLE FOR ANY OTHER PURPOSE OR FOR USE AT ANY OTHER SCALES/S.
- THE BOUNDARIES & SERVICES SHOWN ARE APPROXIMATE ONLY. FURTHER SURVEY WILL BE REQUIRED IF CONSTRUCTION IS TO TAKE PLACE ON OR ADJACENT TO THE BOUNDARIES.



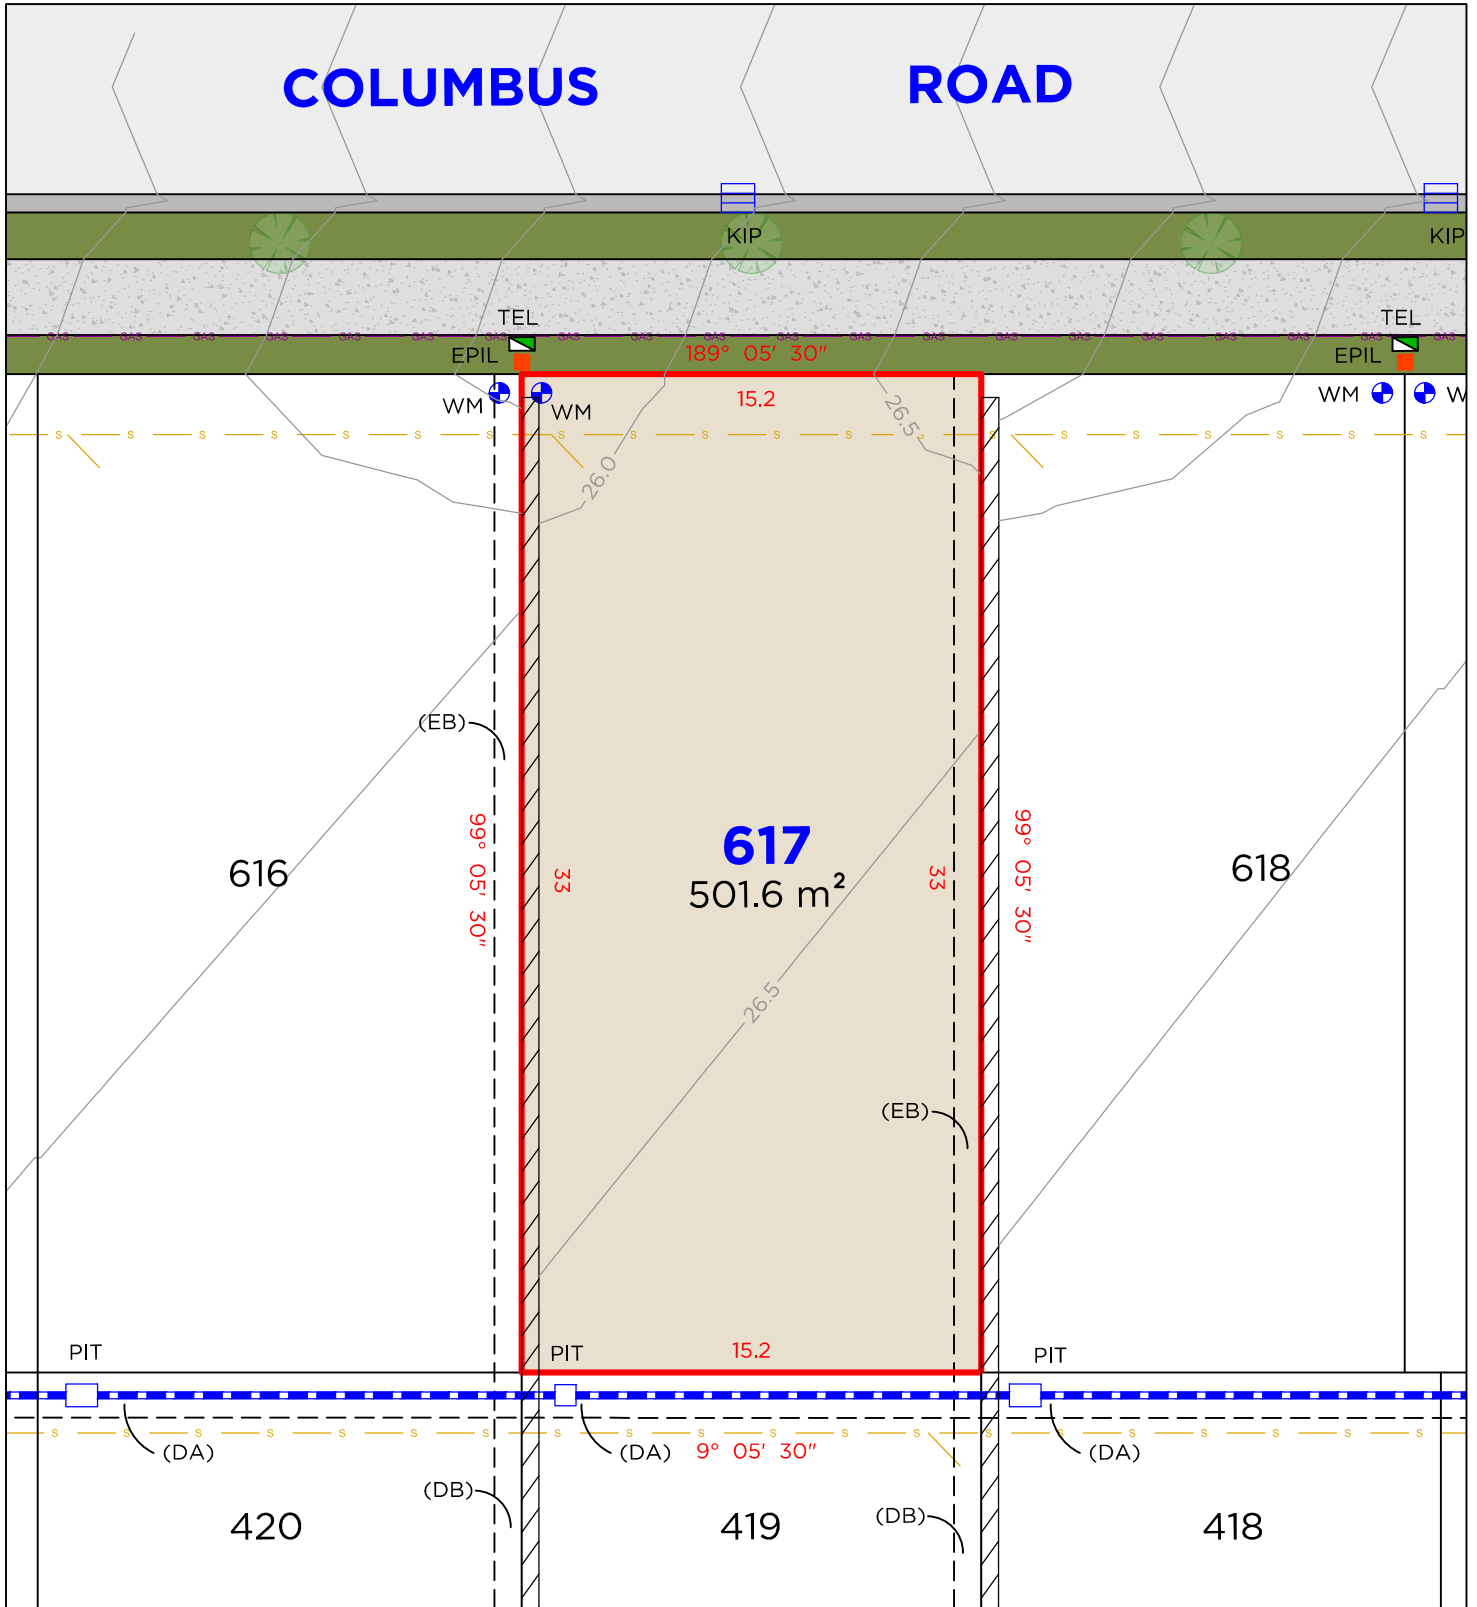

#### LEGEND

	BOUNDARY LINE
	ADJACENT BOUNDARY
	EASEMENT
	SEWER
	GAS LINE
	STORMWATER
	RETAINING WALL


	TEL	TELSTRA / NBN PIT
	EPIL	ELECTRICAL PILLAR
	SMH	SEWER MANHOLE
	PIT	DRAINAGE PIT
	KIP	KERB INLET PIT
	WM	WATER METER

#### EASEMENTS

- (DA) EASEMENT TO DRAIN WATER 1.5 WIDE  
(EB) EASEMENT FOR SUPPORT OF RETAINING WALL 0.9 WIDE  
(DB) EASEMENT FOR SUPPORT OF RETAINING WALL 0.9 WIDE

#### DISCLAIMER

- THIS PLAN HAS BEEN COMPILED FROM DESIGN PLANS AT THE SCALE/S STATED. IT IS RECOMMENDED THAT A SURVEY IS UNDERTAKEN PRIOR TO THE PREPARATION OF CONSTRUCTION DRAWINGS. THE PLAN IS SUITABLE FOR DESIGN ONLY & MAY NOT BE SUITABLE FOR ANY OTHER PURPOSE OR FOR USE AT ANY OTHER SCALES/S.
- THE BOUNDARIES & SERVICES SHOWN ARE APPROXIMATE ONLY. FURTHER SURVEY WILL BE REQUIRED IF CONSTRUCTION IS TO TAKE PLACE ON OR ADJACENT TO THE BOUNDARIES.

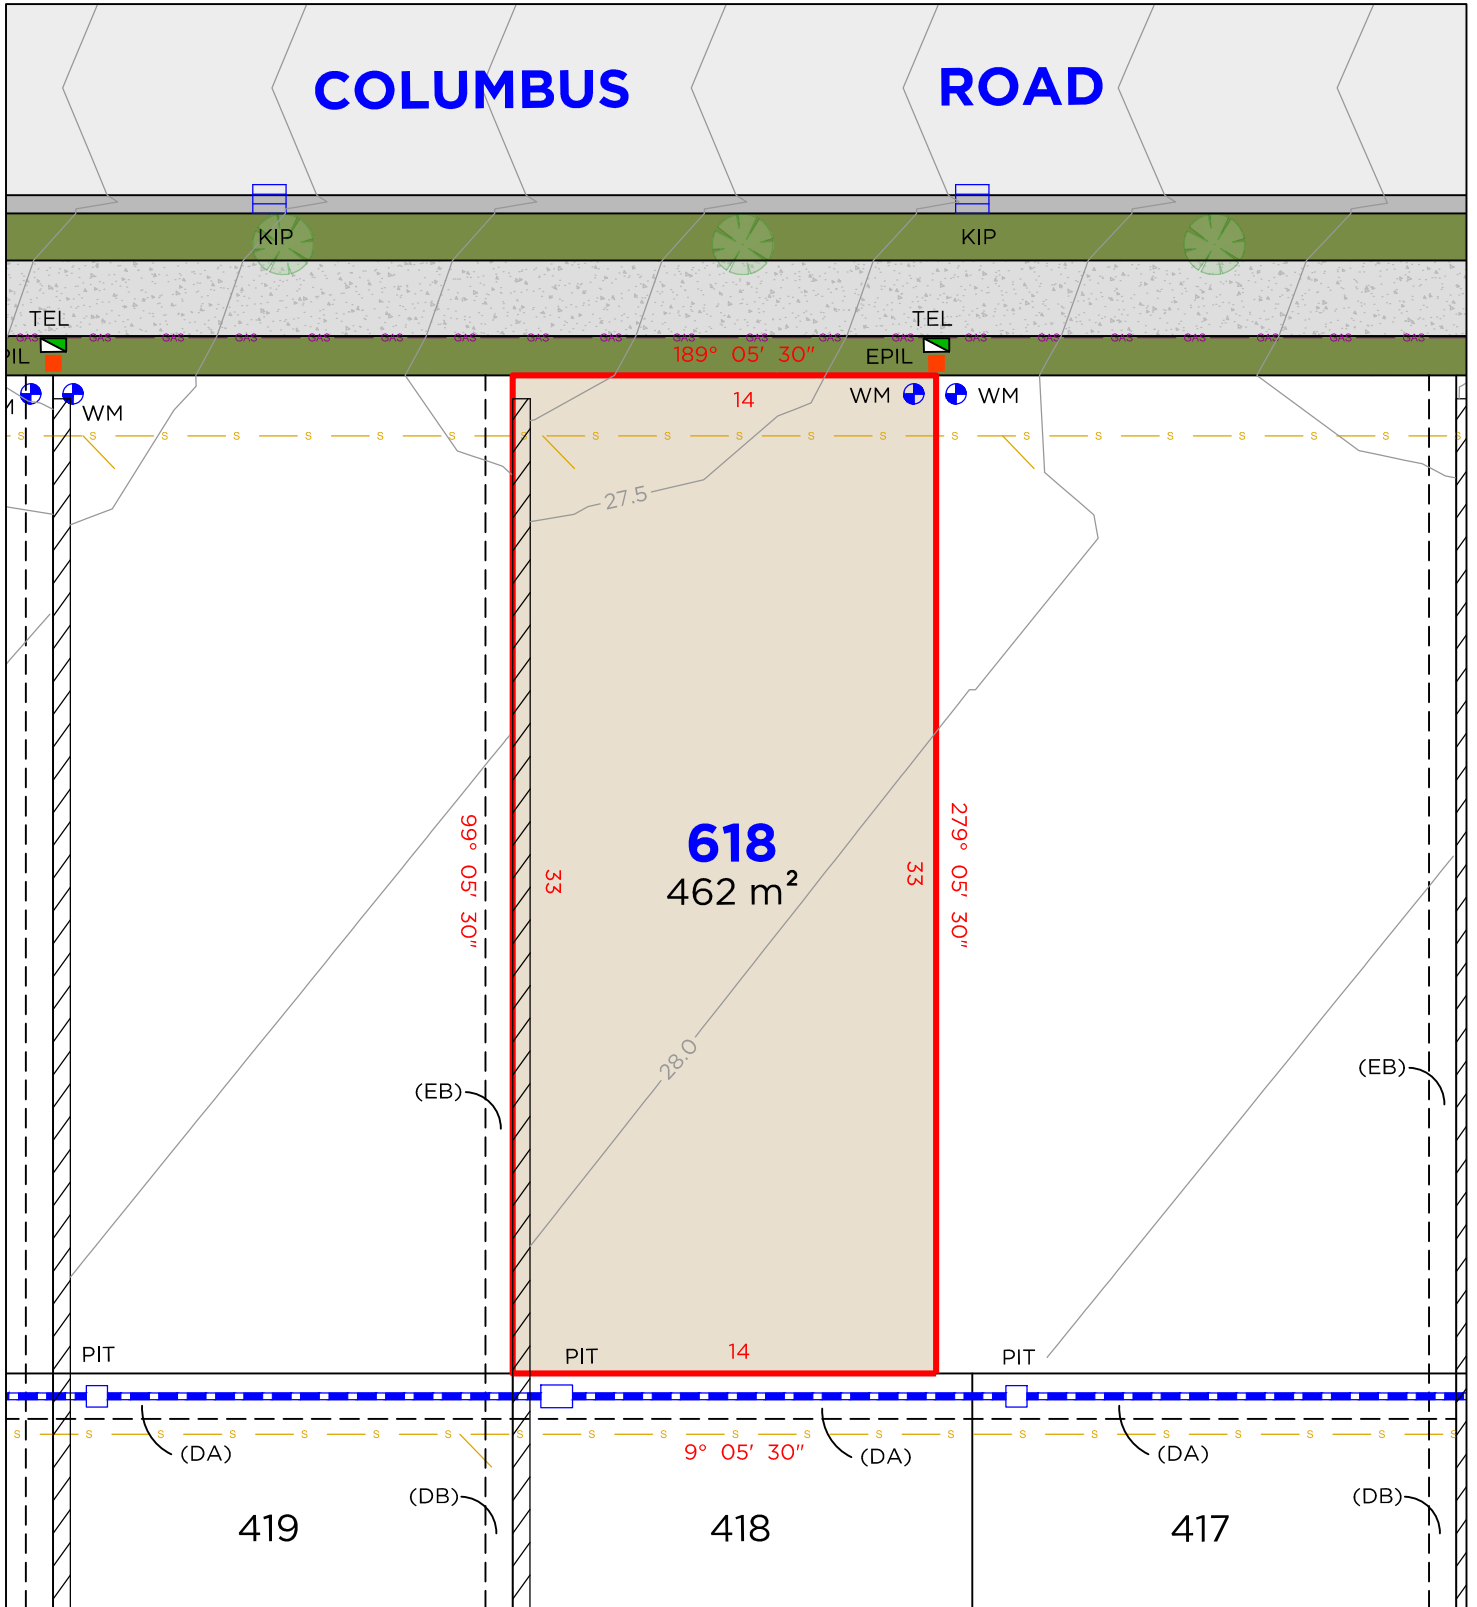

**LEGEND**

<span style="color: red;">—</span>	BOUNDARY LINE
<span style="color: black;">---</span>	ADJACENT BOUNDARY
<span style="color: black;">---</span>	EASEMENT
<span style="color: yellow;">---</span>	SEWER
<span style="color: purple;">---</span>	GAS LINE
<span style="color: blue;">---</span>	STORMWATER
<span style="color: black;">---</span>	RETAINING WALL


<span style="color: green;">■</span>	TEL	TELSTRA / NBN PIT
<span style="color: orange;">■</span>	EPIL	ELECTRICAL PILLAR
<span style="color: yellow;">■</span>	SMH	SEWER MANHOLE
<span style="color: blue;">■</span>	PIT	DRAINAGE PIT
<span style="color: blue;">■</span>	KIP	KERB INLET PIT
<span style="color: blue;">■</span>	WM	WATER METER

**EASEMENTS**

- (DA) EASEMENT TO DRAIN WATER 1.5 WIDE
- (EB) EASEMENT FOR SUPPORT OF RETAINING WALL 0.9 WIDE
- (DB) EASEMENT FOR SUPPORT OF RETAINING WALL 0.9 WIDE

**DISCLAIMER**

- THIS PLAN HAS BEEN COMPILED FROM DESIGN PLANS AT THE SCALE/S STATED. IT IS RECOMMENDED THAT A SURVEY IS UNDERTAKEN PRIOR TO THE PREPARATION OF CONSTRUCTION DRAWINGS. THE PLAN IS SUITABLE FOR DESIGN ONLY & MAY NOT BE SUITABLE FOR ANY OTHER PURPOSE OR FOR USE AT ANY OTHER SCALES/S.
- THE BOUNDARIES & SERVICES SHOWN ARE APPROXIMATE ONLY. FURTHER SURVEY WILL BE REQUIRED IF CONSTRUCTION IS TO TAKE PLACE ON OR ADJACENT TO THE BOUNDARIES.

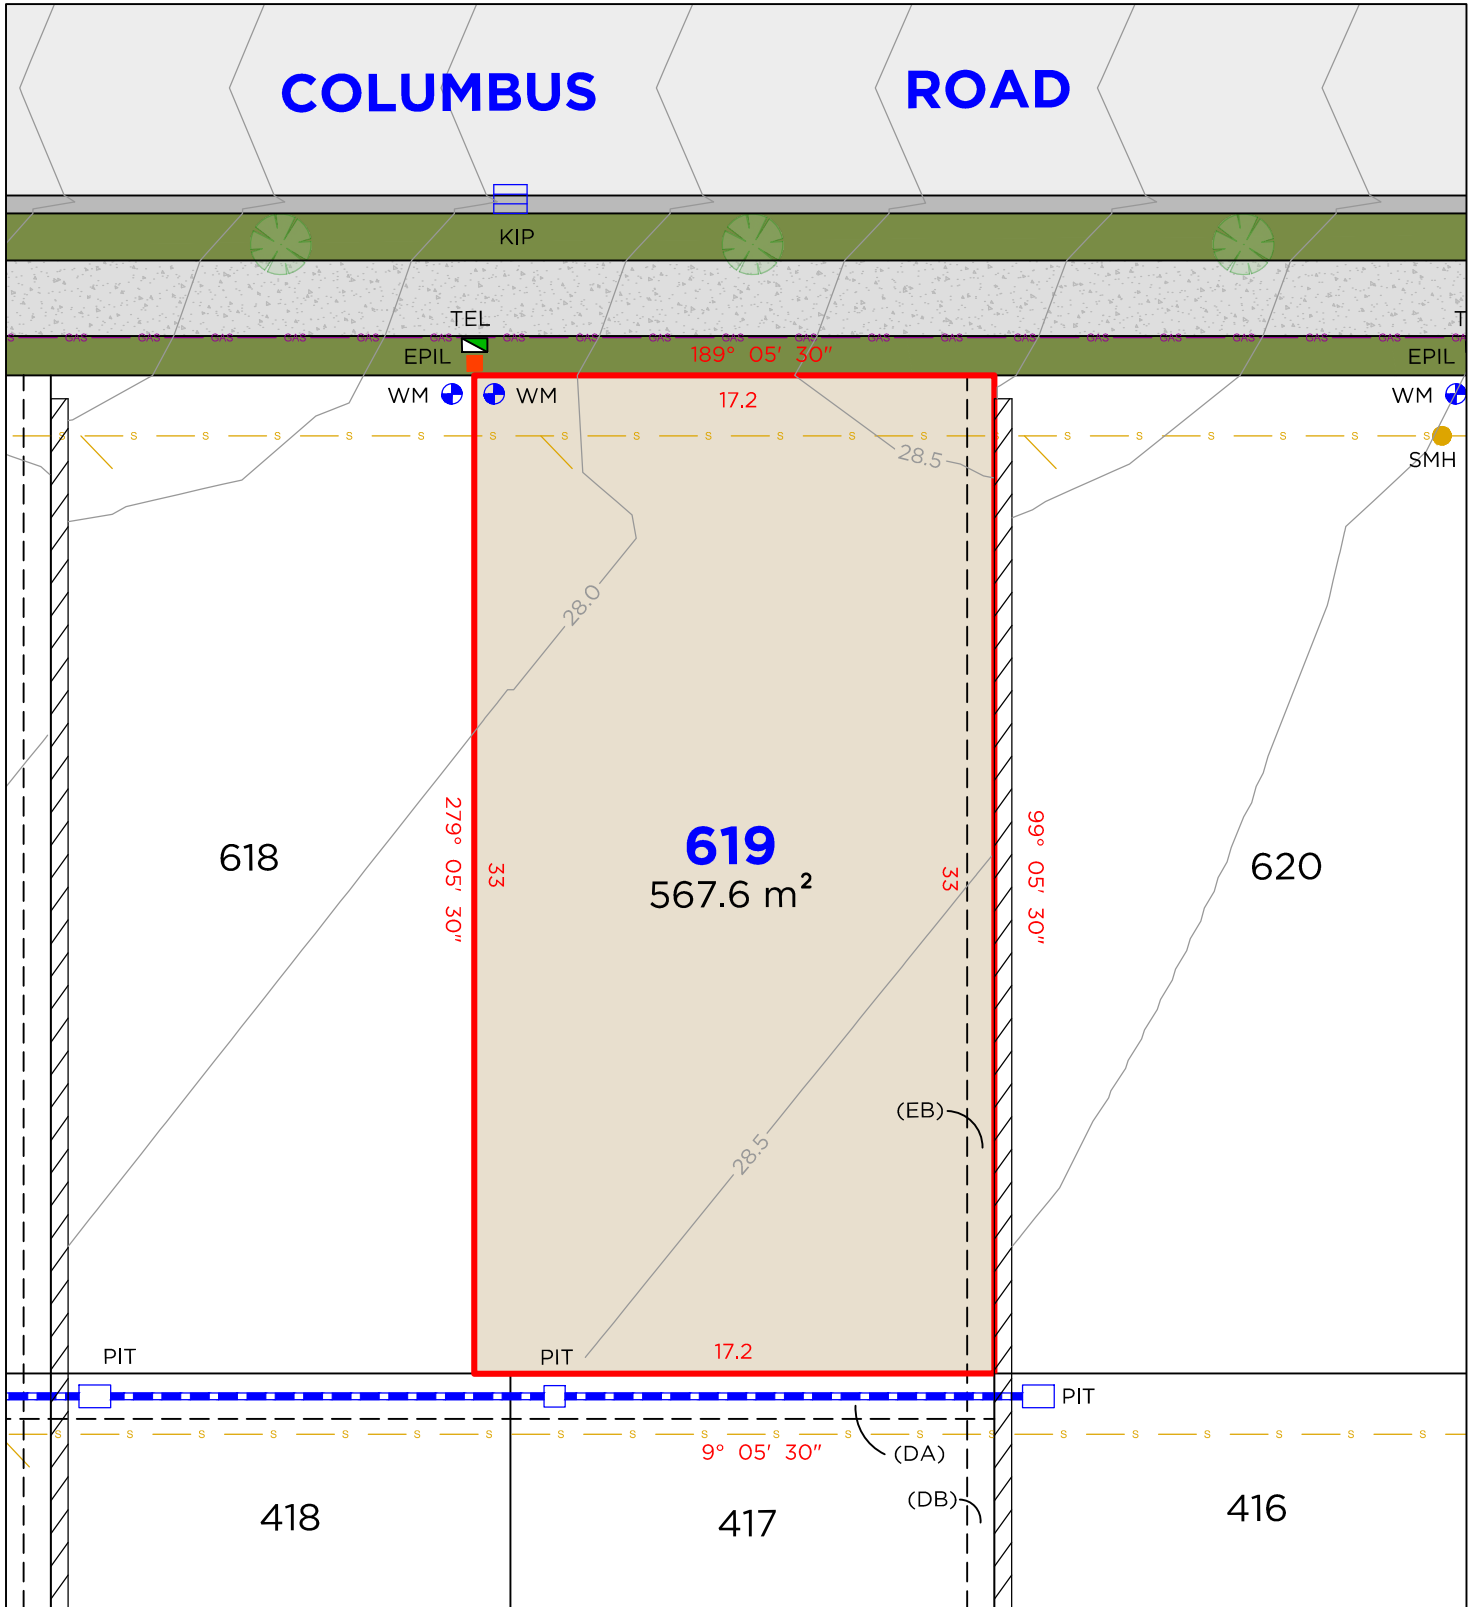

#### LEGEND

	BOUNDARY LINE
	ADJACENT BOUNDARY
	EASEMENT
	SEWER
	GAS LINE
	STORMWATER
	RETAINING WALL


	TEL	TELSTRA / NBN PIT
	EPIL	ELECTRICAL PILLAR
	SMH	SEWER MANHOLE
	PIT	DRAINAGE PIT
	KIP	KERB INLET PIT
	WM	WATER METER

#### EASEMENTS

(DA) EASEMENT TO DRAIN WATER 1.5 WIDE  
(EB) EASEMENT FOR SUPPORT OF RETAINING WALL 0.9 WIDE  
(DB) EASEMENT FOR SUPPORT OF RETAINING WALL 0.9 WIDE

#### DISCLAIMER

- THIS PLAN HAS BEEN COMPILED FROM DESIGN PLANS AT THE SCALE/S STATED. IT IS RECOMMENDED THAT A SURVEY IS UNDERTAKEN PRIOR TO THE PREPARATION OF CONSTRUCTION DRAWINGS. THE PLAN IS SUITABLE FOR DESIGN ONLY & MAY NOT BE SUITABLE FOR ANY OTHER PURPOSE OR FOR USE AT ANY OTHER SCALES/S.
- THE BOUNDARIES & SERVICES SHOWN ARE APPROXIMATE ONLY. FURTHER SURVEY WILL BE REQUIRED IF CONSTRUCTION IS TO TAKE PLACE ON OR ADJACENT TO THE BOUNDARIES.

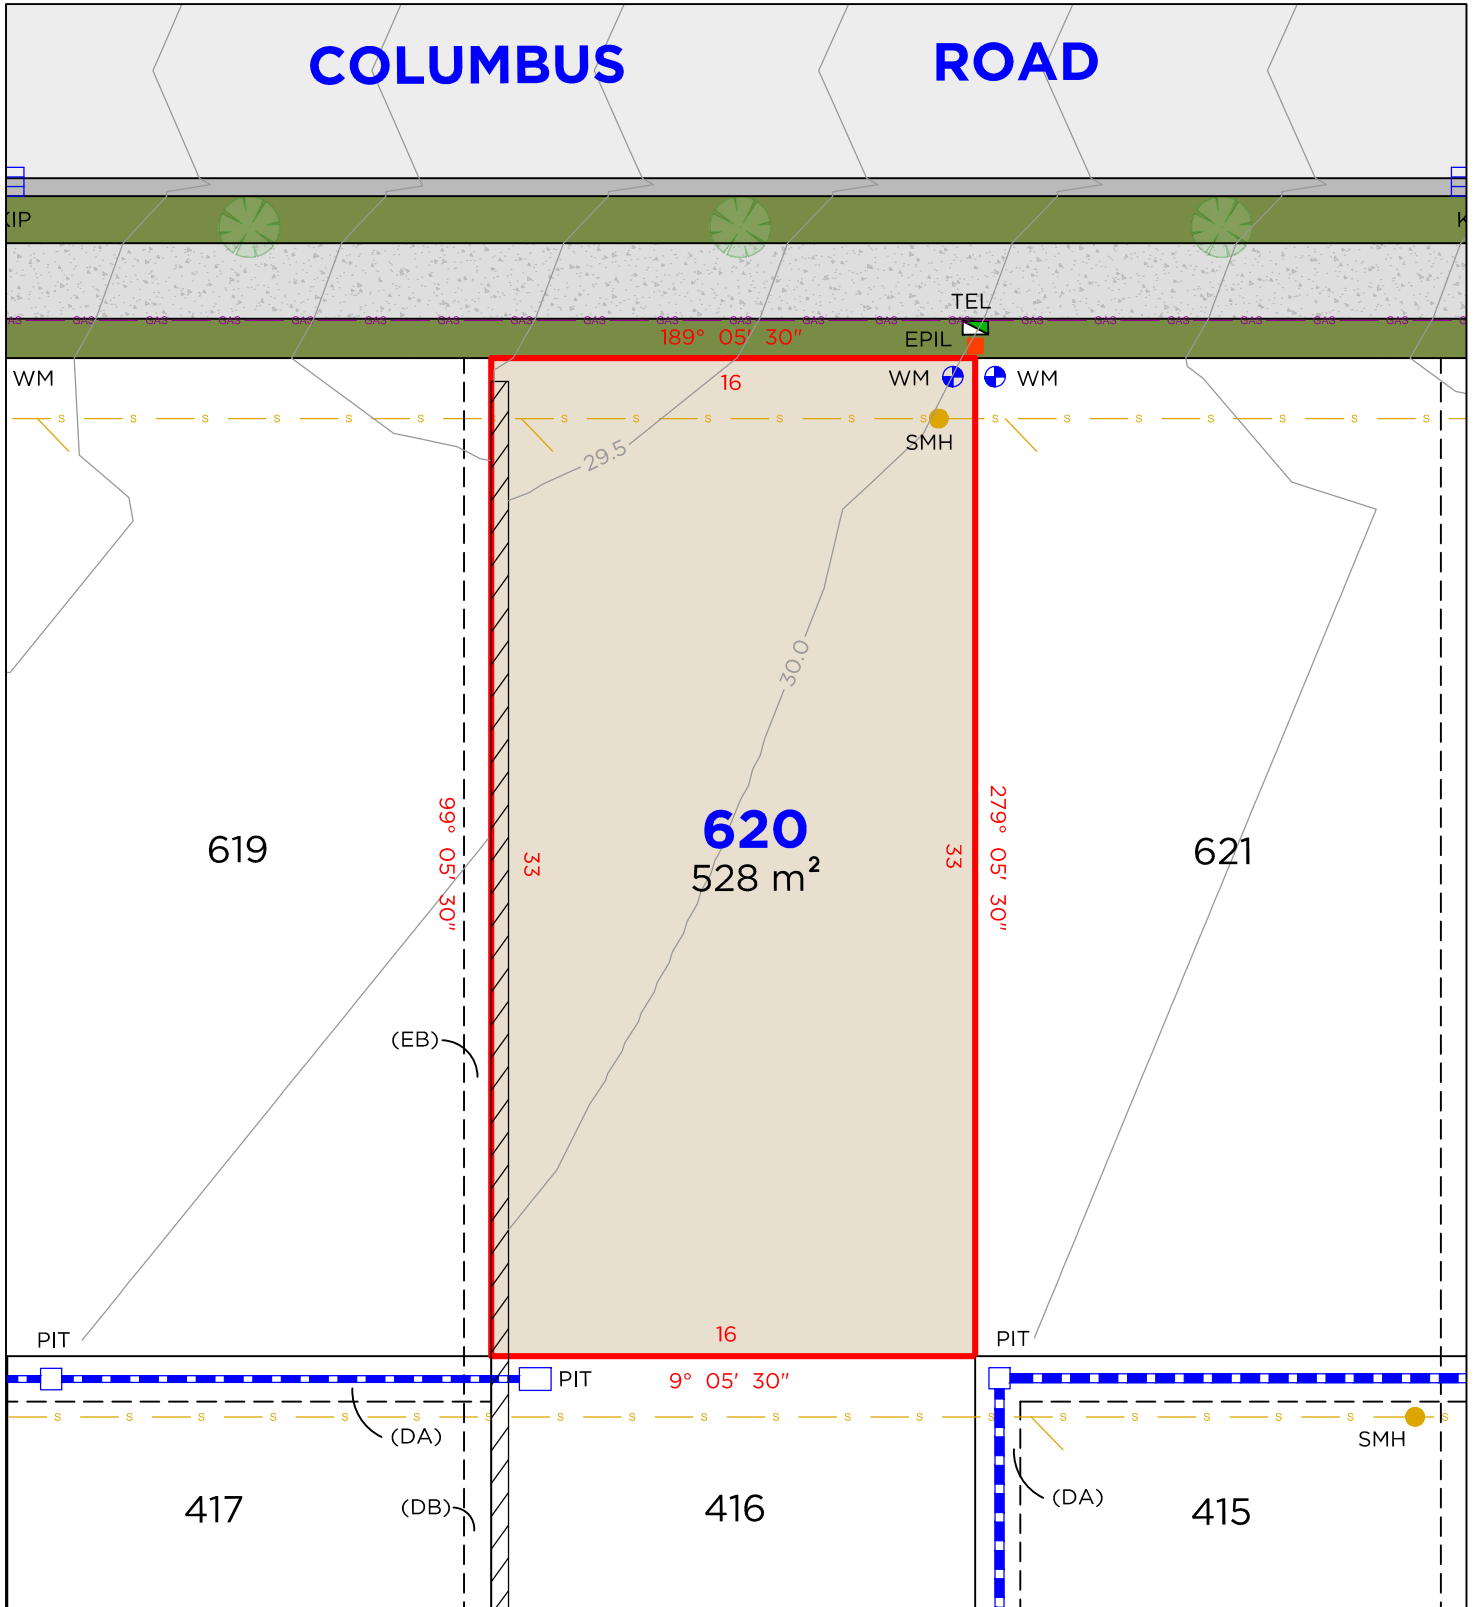

**LEGEND**

	BOUNDARY LINE
	ADJACENT BOUNDARY
	EASEMENT
	SEWER
	GAS LINE
	STORMWATER
	RETAINING WALL

	TEL	TELSTRA / NBN PIT
	EPIL	ELECTRICAL PILLAR
	SMH	SEWER MANHOLE
	PIT	DRAINAGE PIT
	KIP	KERB INLET PIT
	WM	WATER METER

**EASEMENTS**

- (DA) EASEMENT TO DRAIN WATER 1.5 WIDE
- (EB) EASEMENT FOR SUPPORT OF RETAINING WALL 0.9 WIDE
- (DB) EASEMENT FOR SUPPORT OF RETAINING WALL 0.9 WIDE

**DISCLAIMER**


- THIS PLAN HAS BEEN COMPILED FROM DESIGN PLANS AT THE SCALE/S STATED. IT IS RECOMMENDED THAT A SURVEY IS UNDERTAKEN PRIOR TO THE PREPARATION OF CONSTRUCTION DRAWINGS. THE PLAN IS SUITABLE FOR DESIGN ONLY & MAY NOT BE SUITABLE FOR ANY OTHER PURPOSE OR FOR USE AT ANY OTHER SCALES/S.
- THE BOUNDARIES & SERVICES SHOWN ARE APPROXIMATE ONLY. FURTHER SURVEY WILL BE REQUIRED IF CONSTRUCTION IS TO TAKE PLACE ON OR ADJACENT TO THE BOUNDARIES.




	TEL	TELSTRA / NBN PIT
	EPIL	ELECTRICAL PILLAR
	SMH	SEWER MANHOLE
	PIT	DRAINAGE PIT
	KIP	KERB INLET PIT
	WM	WATER METER

(DA) EASEMENT TO DRAIN WATER 1.5 WIDE  
(EB) EASEMENT FOR SUPPORT OF RETAINING WALL 0.9 WIDE  
(DB) EASEMENT FOR SUPPORT OF RETAINING WALL 0.9 WIDE

1. THIS PLAN HAS BEEN COMPILED FROM DESIGN PLANS AT THE SCALE/S STATED. IT IS RECOMMENDED THAT A SURVEY IS UNDERTAKEN PRIOR TO THE PREPARATION OF CONSTRUCTION DRAWINGS. THE PLAN IS SUITABLE FOR DESIGN ONLY & MAY NOT BE SUITABLE FOR ANY OTHER PURPOSE OR FOR USE AT ANY OTHER SCALES/S.
2. THE BOUNDARIES & SERVICES SHOWN ARE APPROXIMATE ONLY. FURTHER SURVEY WILL BE REQUIRED IF CONSTRUCTION IS TO TAKE PLACE ON OR ADJACENT TO THE BOUNDARIES.

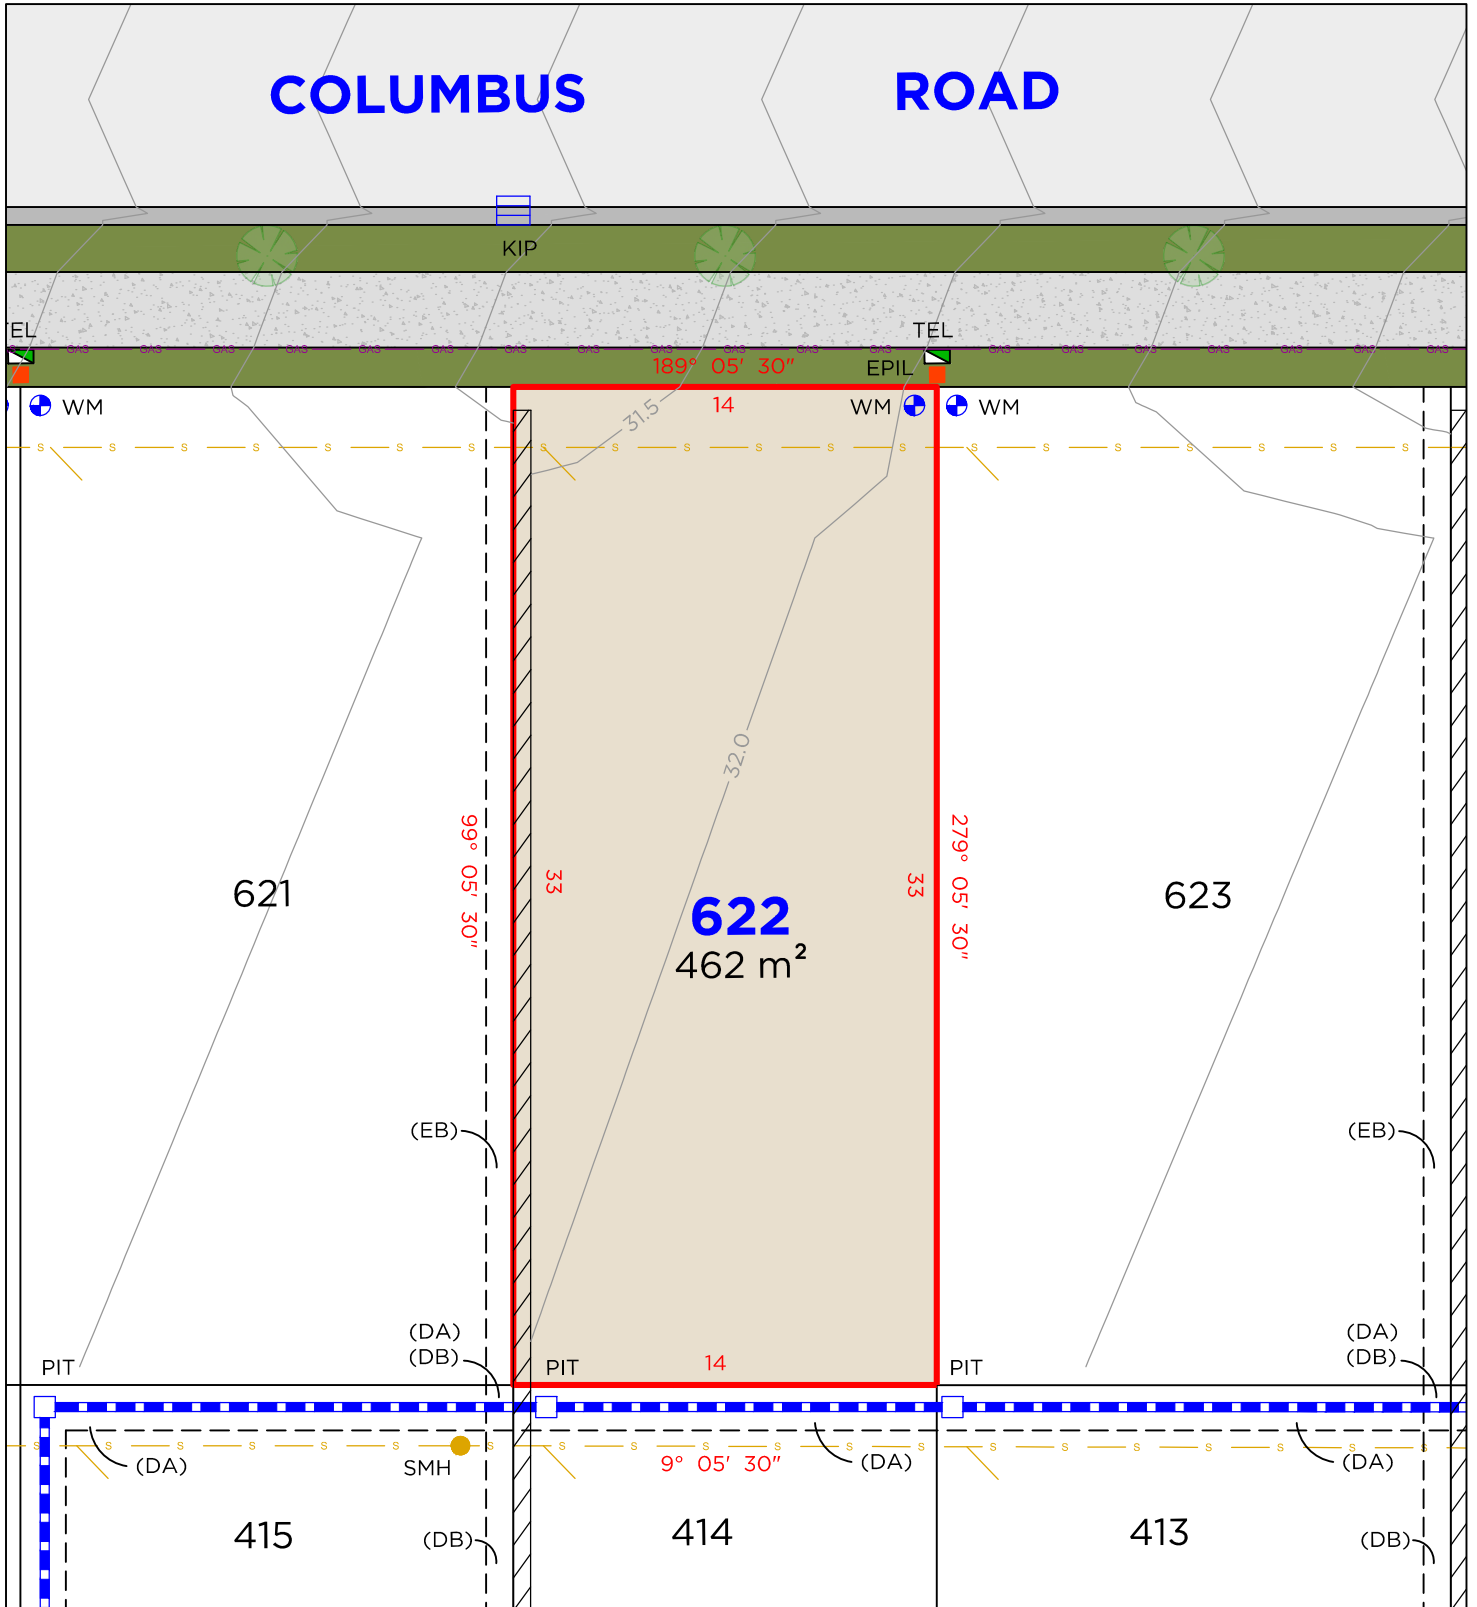

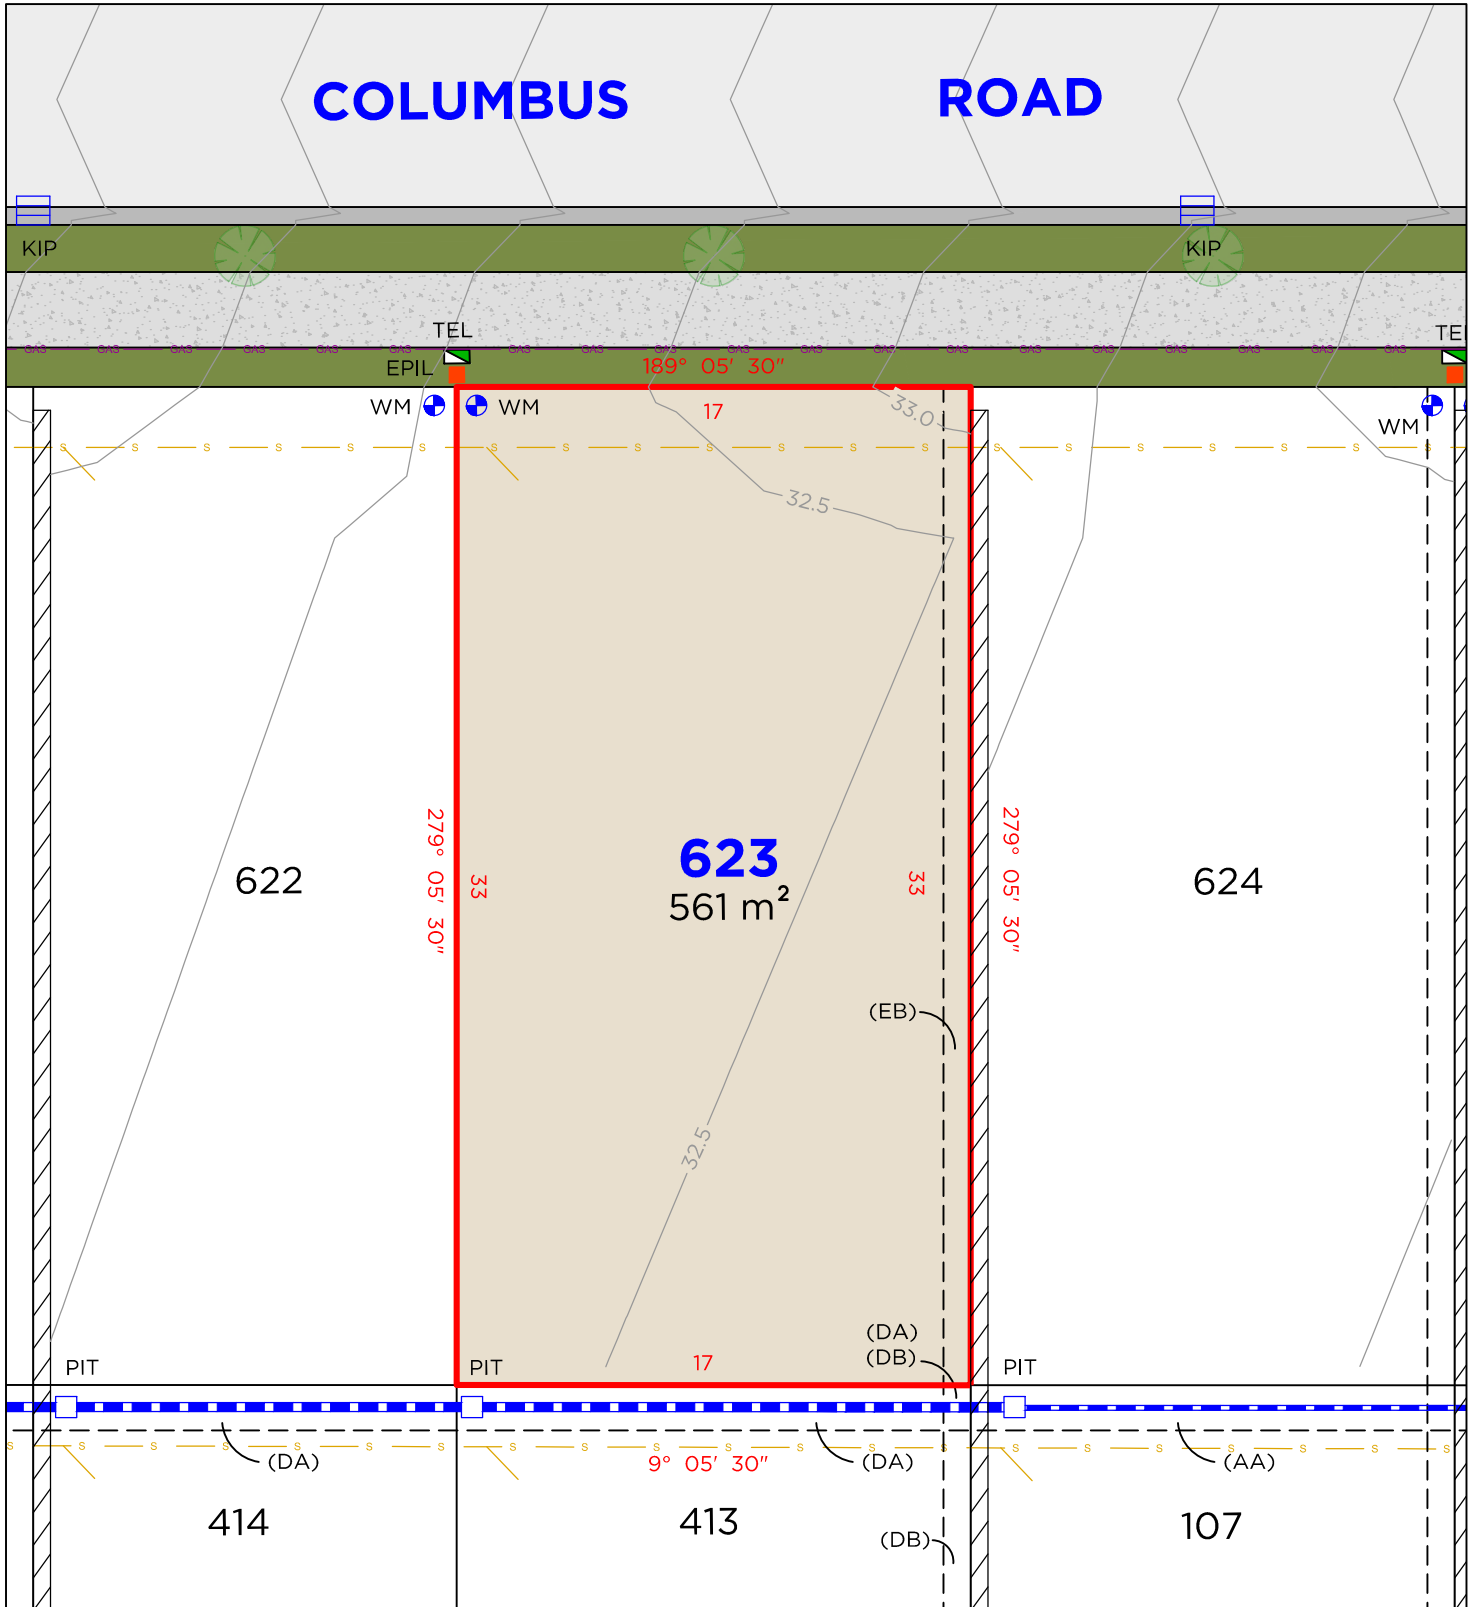

**LEGEND**

	BOUNDARY LINE
	ADJACENT BOUNDARY
	EASEMENT
	SEWER
	GAS LINE
	STORMWATER
	RETAINING WALL


	TEL	TELSTRA / NBN PIT
	EPIL	ELECTRICAL PILLAR
	SMH	SEWER MANHOLE
	PIT	DRAINAGE PIT
	KIP	KERB INLET PIT
	WM	WATER METER

**EASEMENTS**

- (DA) EASEMENT TO DRAIN WATER 1.5 WIDE
- (EB) EASEMENT FOR SUPPORT OF RETAINING WALL 0.9 WIDE
- (DB) EASEMENT FOR SUPPORT OF RETAINING WALL 0.9 WIDE
- (AA) EASEMENT TO DRAIN WATER 1.5 WIDE

**DISCLAIMER**

- THIS PLAN HAS BEEN COMPILED FROM DESIGN PLANS AT THE SCALE/S STATED. IT IS RECOMMENDED THAT A SURVEY IS UNDERTAKEN PRIOR TO THE PREPARATION OF CONSTRUCTION DRAWINGS. THE PLAN IS SUITABLE FOR DESIGN ONLY & MAY NOT BE SUITABLE FOR ANY OTHER PURPOSE OR FOR USE AT ANY OTHER SCALES/S.
- THE BOUNDARIES & SERVICES SHOWN ARE APPROXIMATE ONLY. FURTHER SURVEY WILL BE REQUIRED IF CONSTRUCTION IS TO TAKE PLACE ON OR ADJACENT TO THE BOUNDARIES.

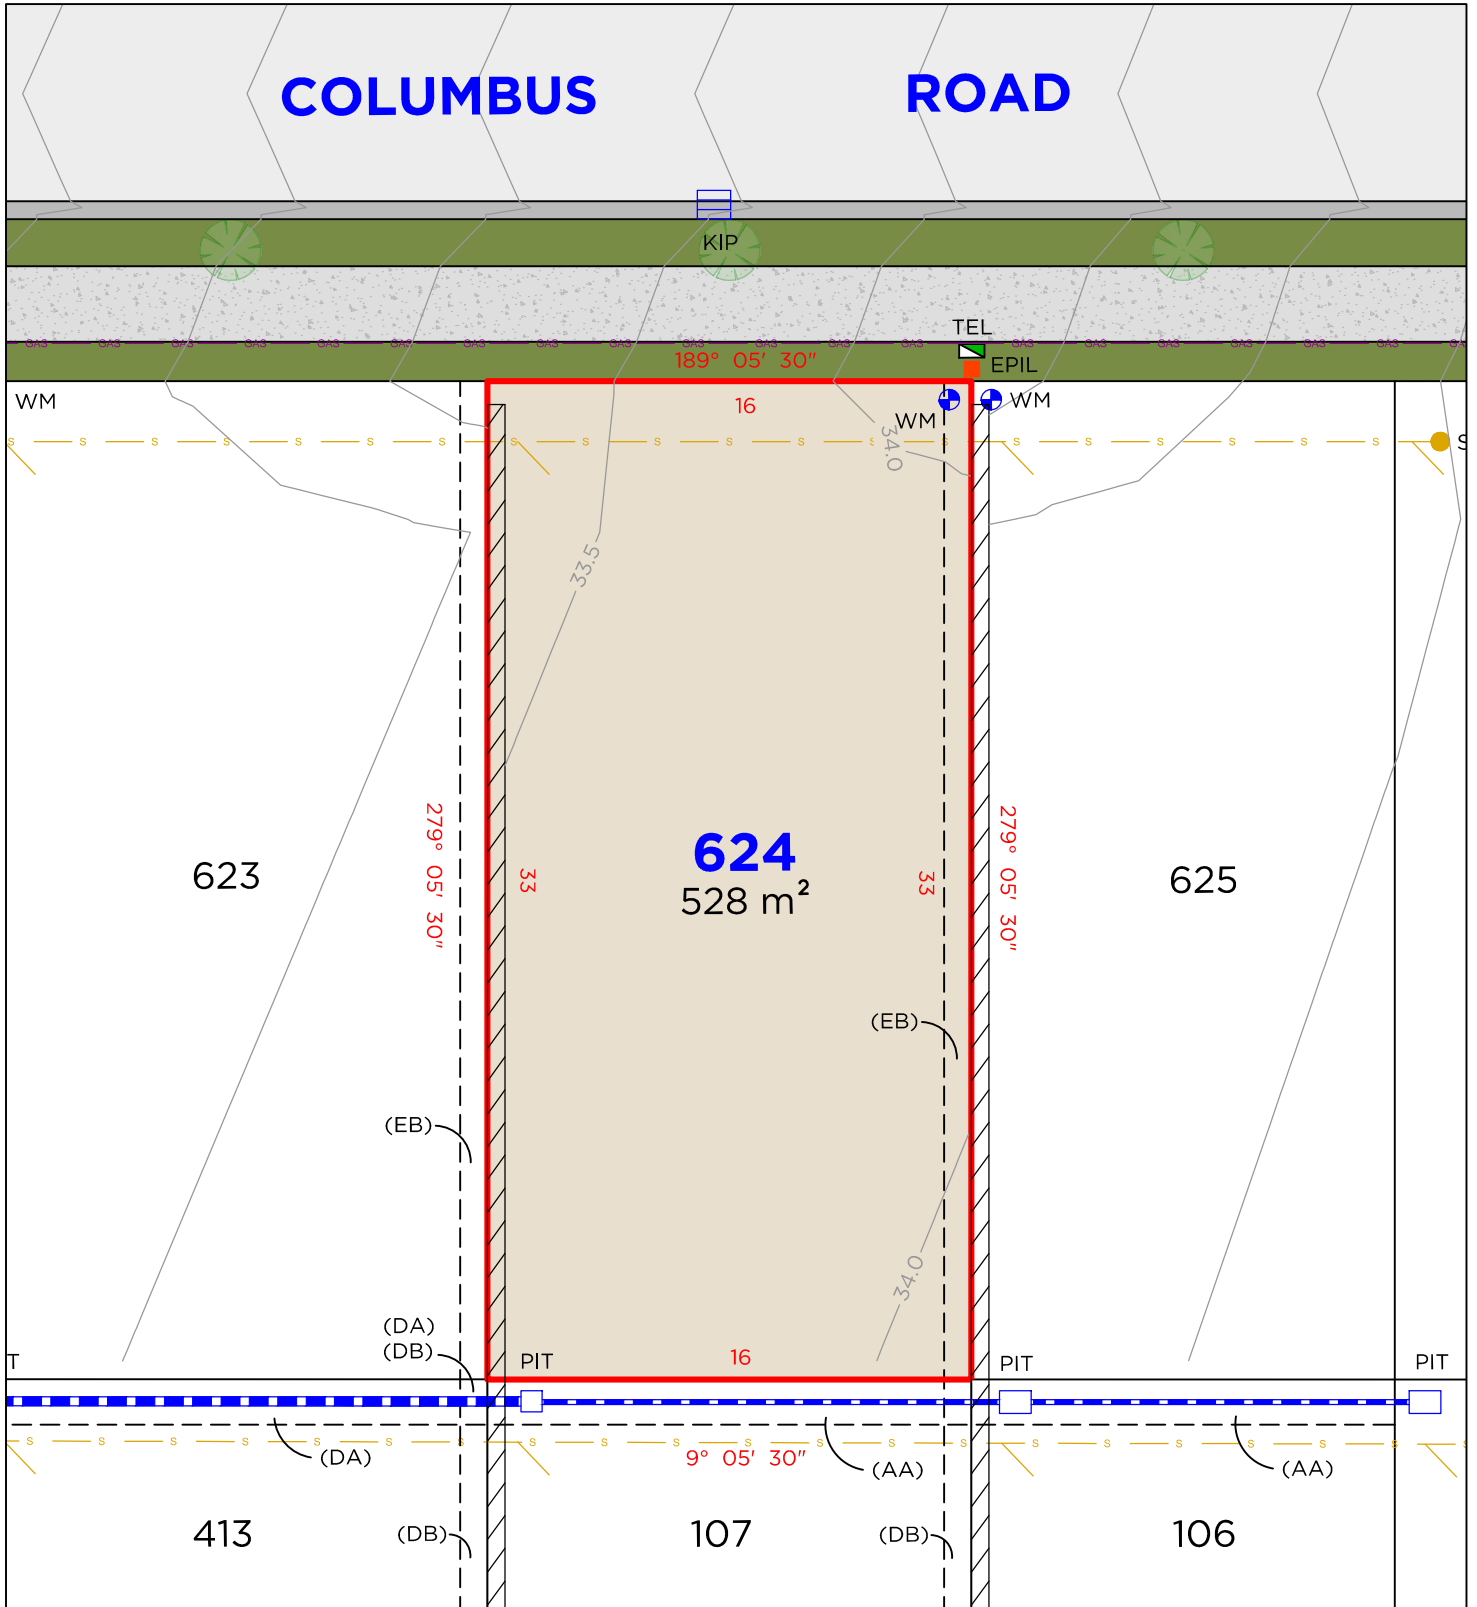

**LEGEND**

<span style="color: red;">——</span>	BOUNDARY LINE
<span style="color: grey;">---</span>	ADJACENT BOUNDARY
<span style="color: grey;">---</span>	EASEMENT
<span style="color: yellow;">—S—</span>	SEWER
<span style="color: purple;">—GAS—</span>	GAS LINE
<span style="color: blue;">- - - -</span>	STORMWATER
<span style="color: grey;">     </span>	RETAINING WALL

<span style="color: green;">■</span>	TEL	TELSTRA / NBN PIT
<span style="color: orange;">●</span>	EPIL	ELECTRICAL PILLAR
<span style="color: blue;">■</span>	SMH	SEWER MANHOLE
<span style="color: blue;">□</span>	PIT	DRAINAGE PIT
<span style="color: blue;">▤</span>	KIP	KERB INLET PIT
<span style="color: blue;">●</span>	WM	WATER METER

**EASEMENTS**

(DA) EASEMENT TO DRAIN WATER 1.5 WIDE  
 (EB) EASEMENT FOR SUPPORT OF RETAINING WALL 0.9 WIDE  
 (DB) EASEMENT FOR SUPPORT OF RETAINING WALL 0.9 WIDE  
 (AA) EASEMENT TO DRAIN WATER 1.5 WIDE

**DISCLAIMER**

1. THIS PLAN HAS BEEN COMPILED FROM DESIGN PLANS AT THE SCALE/S STATED. IT IS RECOMMENDED THAT A SURVEY IS UNDERTAKEN PRIOR TO THE PREPARATION OF CONSTRUCTION DRAWINGS. THE PLAN IS SUITABLE FOR DESIGN ONLY & MAY NOT BE SUITABLE FOR ANY OTHER PURPOSE OR FOR USE AT ANY OTHER SCALES/S.
2. THE BOUNDARIES & SERVICES SHOWN ARE APPROXIMATE ONLY. FURTHER SURVEY WILL BE REQUIRED IF CONSTRUCTION IS TO TAKE PLACE ON OR ADJACENT TO THE BOUNDARIES.











	TEL	TELSTRA / NBN PIT
	EPIL	ELECTRICAL PILLAR
	SMH	SEWER MANHOLE
	PIT	DRAINAGE PIT
	KIP	KERB INLET PIT
	WM	WATER METER

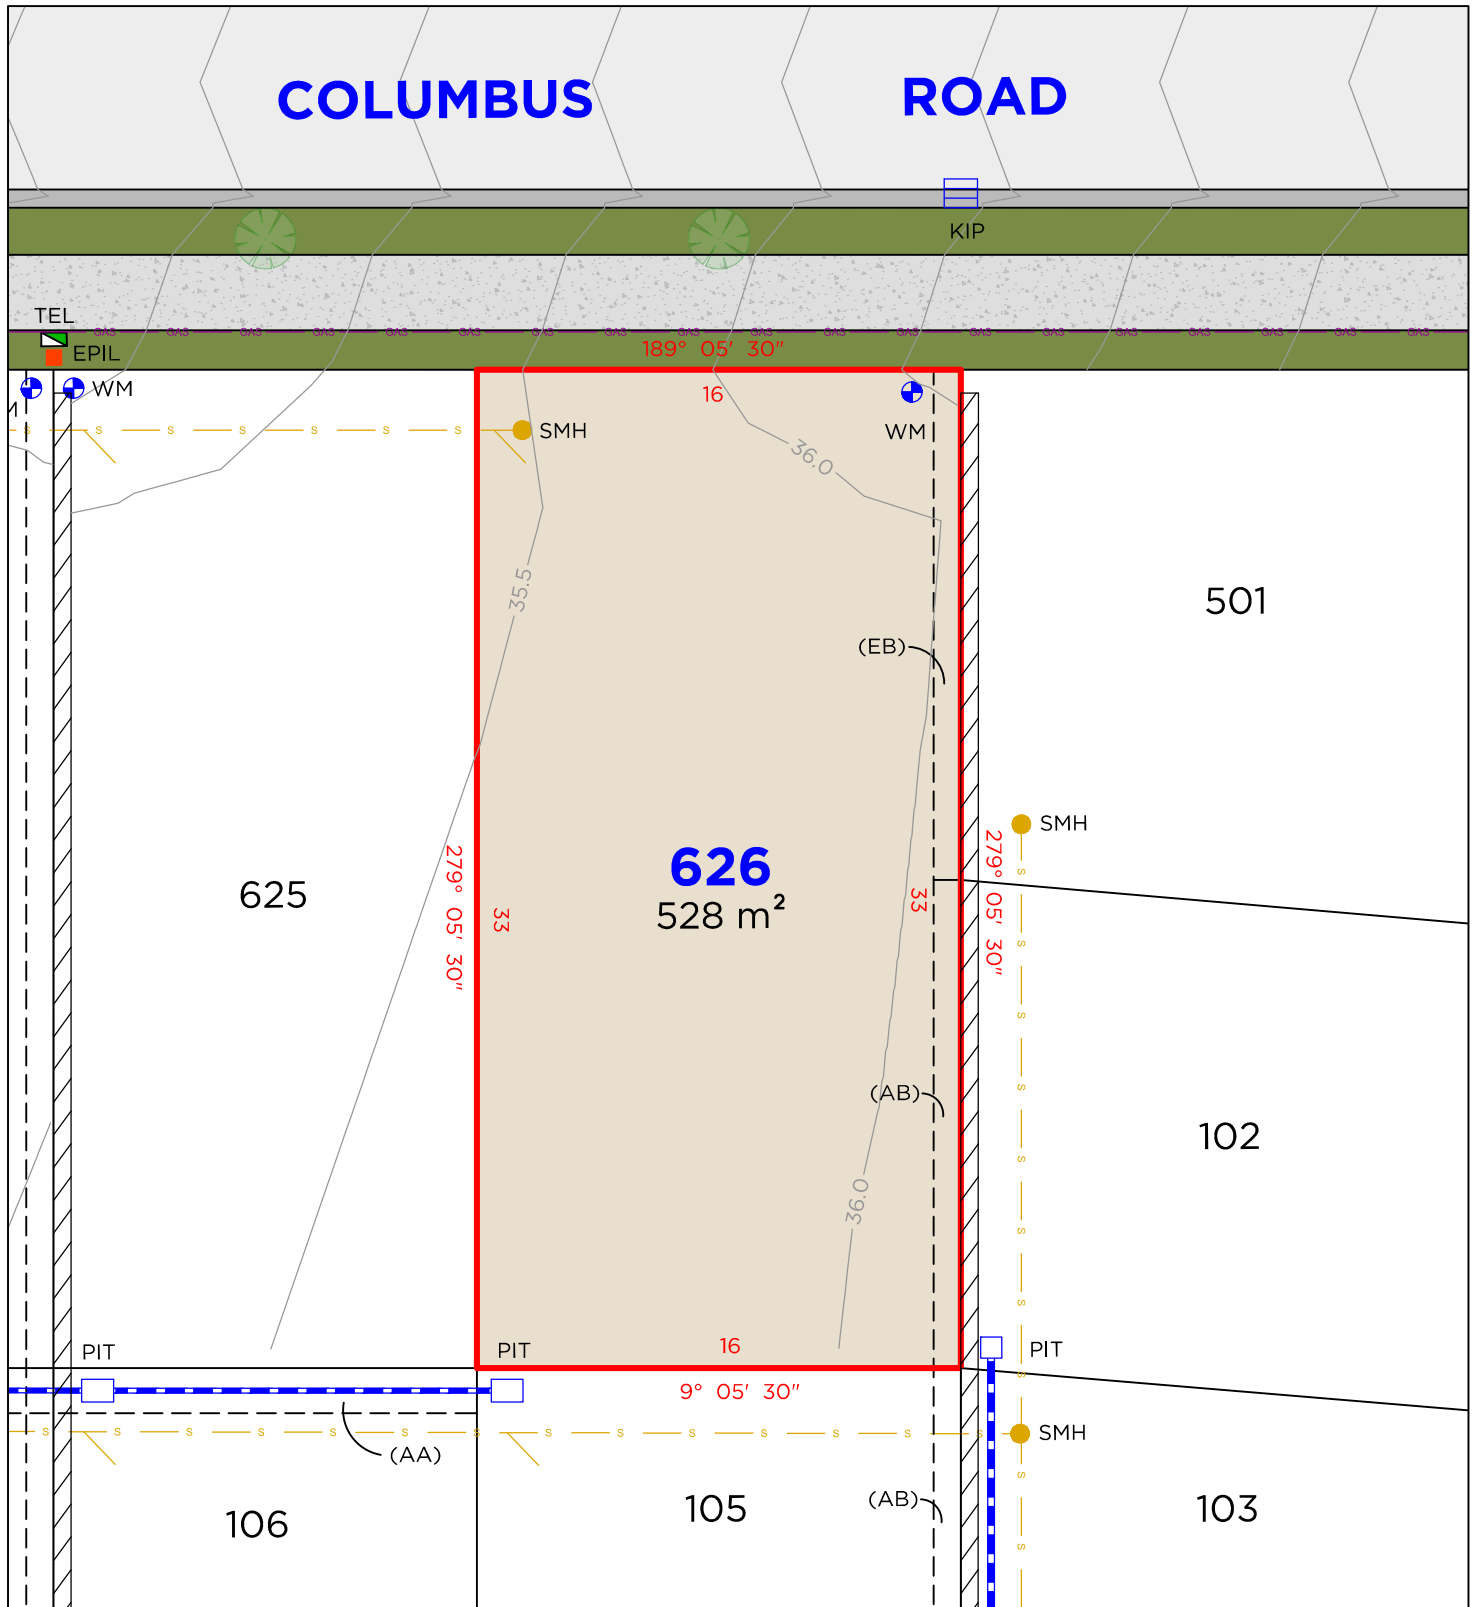(AB) EASEMENT FOR SUPPORT OF RETAINING WALL 0.9 WIDE  
(EB) EASEMENT FOR SUPPORT OF RETAINING WALL 0.9 WIDE  
(AA) EASEMENT TO DRAIN WATER 1.5 WIDE

1. THIS PLAN HAS BEEN COMPILED FROM DESIGN PLANS AT THE SCALE/S STATED. IT IS RECOMMENDED THAT A SURVEY IS UNDERTAKEN PRIOR TO THE PREPARATION OF CONSTRUCTION DRAWINGS. THE PLAN IS SUITABLE FOR DESIGN ONLY & MAY NOT BE SUITABLE FOR ANY OTHER PURPOSE OR FOR USE AT ANY OTHER SCALES/S.
2. THE BOUNDARIES & SERVICES SHOWN ARE APPROXIMATE ONLY. FURTHER SURVEY WILL BE REQUIRED IF CONSTRUCTION IS TO TAKE PLACE ON OR ADJACENT TO THE BOUNDARIES.



## LEGEND

	BOUNDARY LINE		TEL	TELSTRA / NBN PIT
	ADJACENT BOUNDARY		EPLI	ELECTRICAL PILLAR
	EASEMENT		SMH	SEWER MANHOLE
	SEWER		PIT	DRAINAGE PIT
	GAS LINE		KIP	KERB INLET PIT
	STORMWATER		WM	WATER METER
	RETAINING WALL			

## EASEMENTS

(AB) EASEMENT FOR SUPPORT OF RETAINING WALL 0.9 WIDE  
(EB) EASEMENT FOR SUPPORT OF RETAINING WALL 0.9 WIDE  
(AA) EASEMENT TO DRAIN WATER 1.5 WIDE

## DISCLAIMER

1. THIS PLAN HAS BEEN COMPILED FROM DESIGN PLANS AT THE SCALE/S STATED. IT IS RECOMMENDED THAT A SURVEY IS UNDERTAKEN PRIOR TO THE PREPARATION OF CONSTRUCTION DRAWINGS. THE PLAN IS SUITABLE FOR DESIGN ONLY & MAY NOT BE SUITABLE FOR ANY OTHER PURPOSE OR FOR USE AT ANY OTHER SCALES/S.
2. THE BOUNDARIES & SERVICES SHOWN ARE APPROXIMATE ONLY. FURTHER SURVEY WILL BE REQUIRED IF CONSTRUCTION IS TO TAKE PLACE ON OR ADJACENT TO THE BOUNDARIES.