


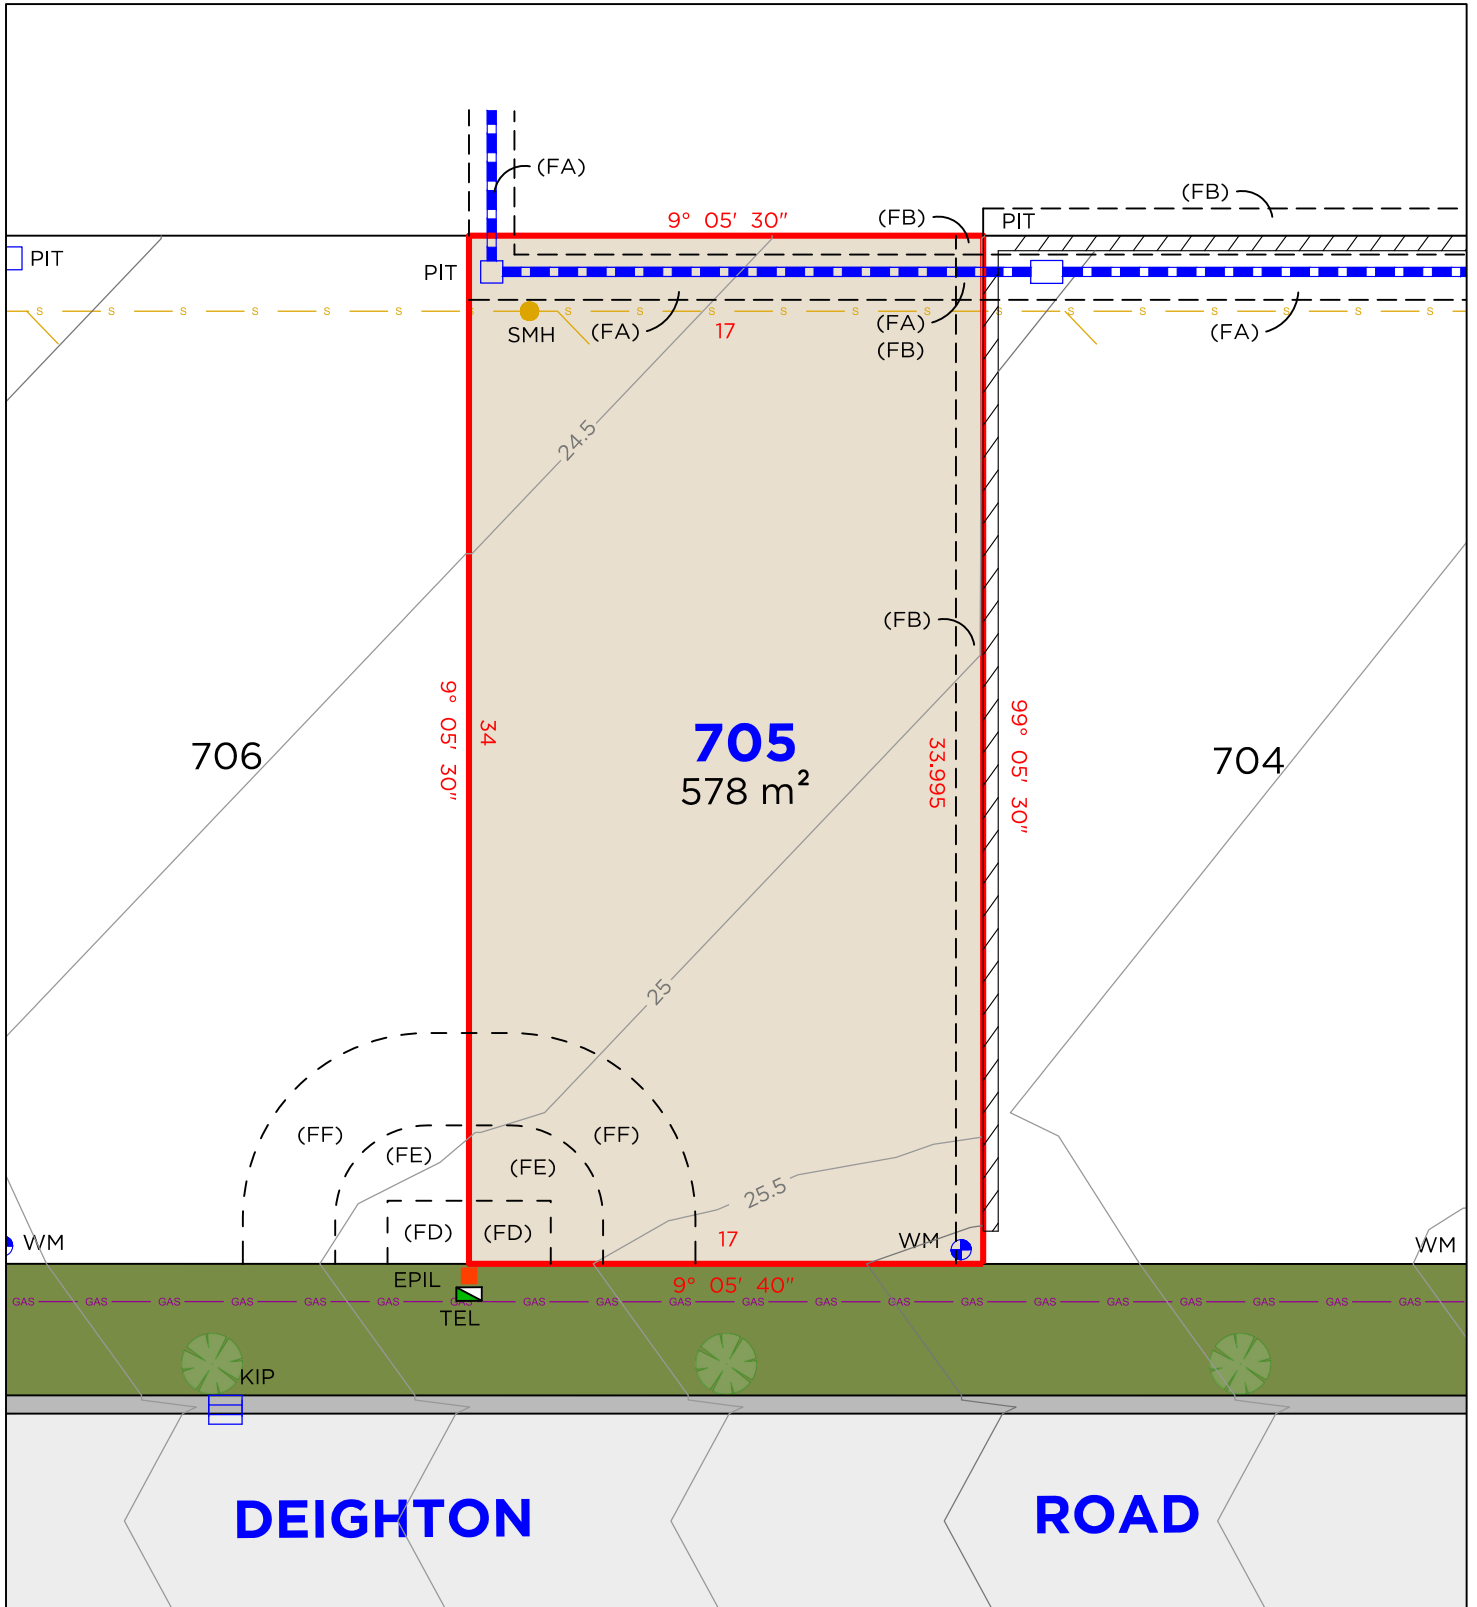

	TEL	TELSTRA / NBN PIT
	EPIL	ELECTRICAL PILLAR
	SMH	SEWER MANHOLE
	PIT	DRAINAGE PIT
	KIP	KERB INLET PIT
	WM	WATER METER

(FA) EASEMENT TO DRAIN WATER 1.5 WIDE
(FB) EASEMENT FOR SUPPORT OF RETAINING WALL 0.9 WIDE
(FD) EASEMENT FOR ELECTRICITY & OTHER PURPOSES 5.3 WIDE
(FE) RESTRICTIONS ON THE USE OF LAND (No.9)
(FF) RESTRICTIONS ON THE USE OF LAND (No.10)

1. THIS PLAN HAS BEEN COMPILED FROM DESIGN PLANS AT THE SCALE/S STATED. IT IS RECOMMENDED THAT A SURVEY IS UNDERTAKEN PRIOR TO THE PREPARATION OF CONSTRUCTION DRAWINGS. THE PLAN IS SUITABLE FOR DESIGN ONLY & MAY NOT BE SUITABLE FOR ANY OTHER PURPOSE OR FOR USE AT ANY OTHER SCALES/S.
2. THE BOUNDARIES & SERVICES SHOWN ARE APPROXIMATE ONLY. FURTHER SURVEY WILL BE REQUIRED IF CONSTRUCTION IS TO TAKE PLACE ON OR ADJACENT TO THE BOUNDARIES.



LEGEND

—	BOUNDARY LINE
—	ADJACENT BOUNDARY
---	EASEMENT
S	SEWER
GAS	GAS LINE
---	STORMWATER
///	RETAINING WALL

■	TEL	TELSTRA / NBN PIT
●	EPIL	ELECTRICAL PILLAR
●	SMH	SEWER MANHOLE
□	PIT	DRAINAGE PIT
■	KIP	KERB INLET PIT
●	WM	WATER METER

EASEMENTS

- (FA) EASEMENT TO DRAIN WATER 1.5 WIDE
- (FB) EASEMENT FOR SUPPORT OF RETAINING WALL 0.9 WIDE
- (FD) EASEMENT FOR ELECTRICITY & OTHER PURPOSES 5.3 WIDE
- (FE) RESTRICTIONS ON THE USE OF LAND (No.9)
- (FF) RESTRICTIONS ON THE USE OF LAND (No.10)

DISCLAIMER

- THIS PLAN HAS BEEN COMPILED FROM DESIGN PLANS AT THE SCALE/S STATED. IT IS RECOMMENDED THAT A SURVEY IS UNDERTAKEN PRIOR TO THE PREPARATION OF CONSTRUCTION DRAWINGS. THE PLAN IS SUITABLE FOR DESIGN ONLY & MAY NOT BE SUITABLE FOR ANY OTHER PURPOSE OR FOR USE AT ANY OTHER SCALES/S.
- THE BOUNDARIES & SERVICES SHOWN ARE APPROXIMATE ONLY. FURTHER SURVEY WILL BE REQUIRED IF CONSTRUCTION IS TO TAKE PLACE ON OR ADJACENT TO THE BOUNDARIES.




EASEMENTS

(FA) EASEMENT TO DRAIN WATER 1.5 WIDE
(FB) EASEMENT FOR SUPPORT OF RETAINING WALL 0.9 WIDE
(FD) EASEMENT FOR ELECTRICITY & OTHER PURPOSES 5.3 WIDE
(FE) RESTRICTIONS ON THE USE OF LAND (No.9)
(FF) RESTRICTIONS ON THE USE OF LAND (No.10)

DISCLAIMER

1. THIS PLAN HAS BEEN COMPILED FROM DESIGN PLANS AT THE SCALE/S STATED. IT IS RECOMMENDED THAT A SURVEY IS UNDERTAKEN PRIOR TO THE PREPARATION OF CONSTRUCTION DRAWINGS. THE PLAN IS SUITABLE FOR DESIGN ONLY & MAY NOT BE SUITABLE FOR ANY OTHER PURPOSE OR FOR USE AT ANY OTHER SCALES/S.
2. THE BOUNDARIES & SERVICES SHOWN ARE APPROXIMATE ONLY. FURTHER SURVEY WILL BE REQUIRED IF CONSTRUCTION IS TO TAKE PLACE ON OR ADJACENT TO THE BOUNDARIES.

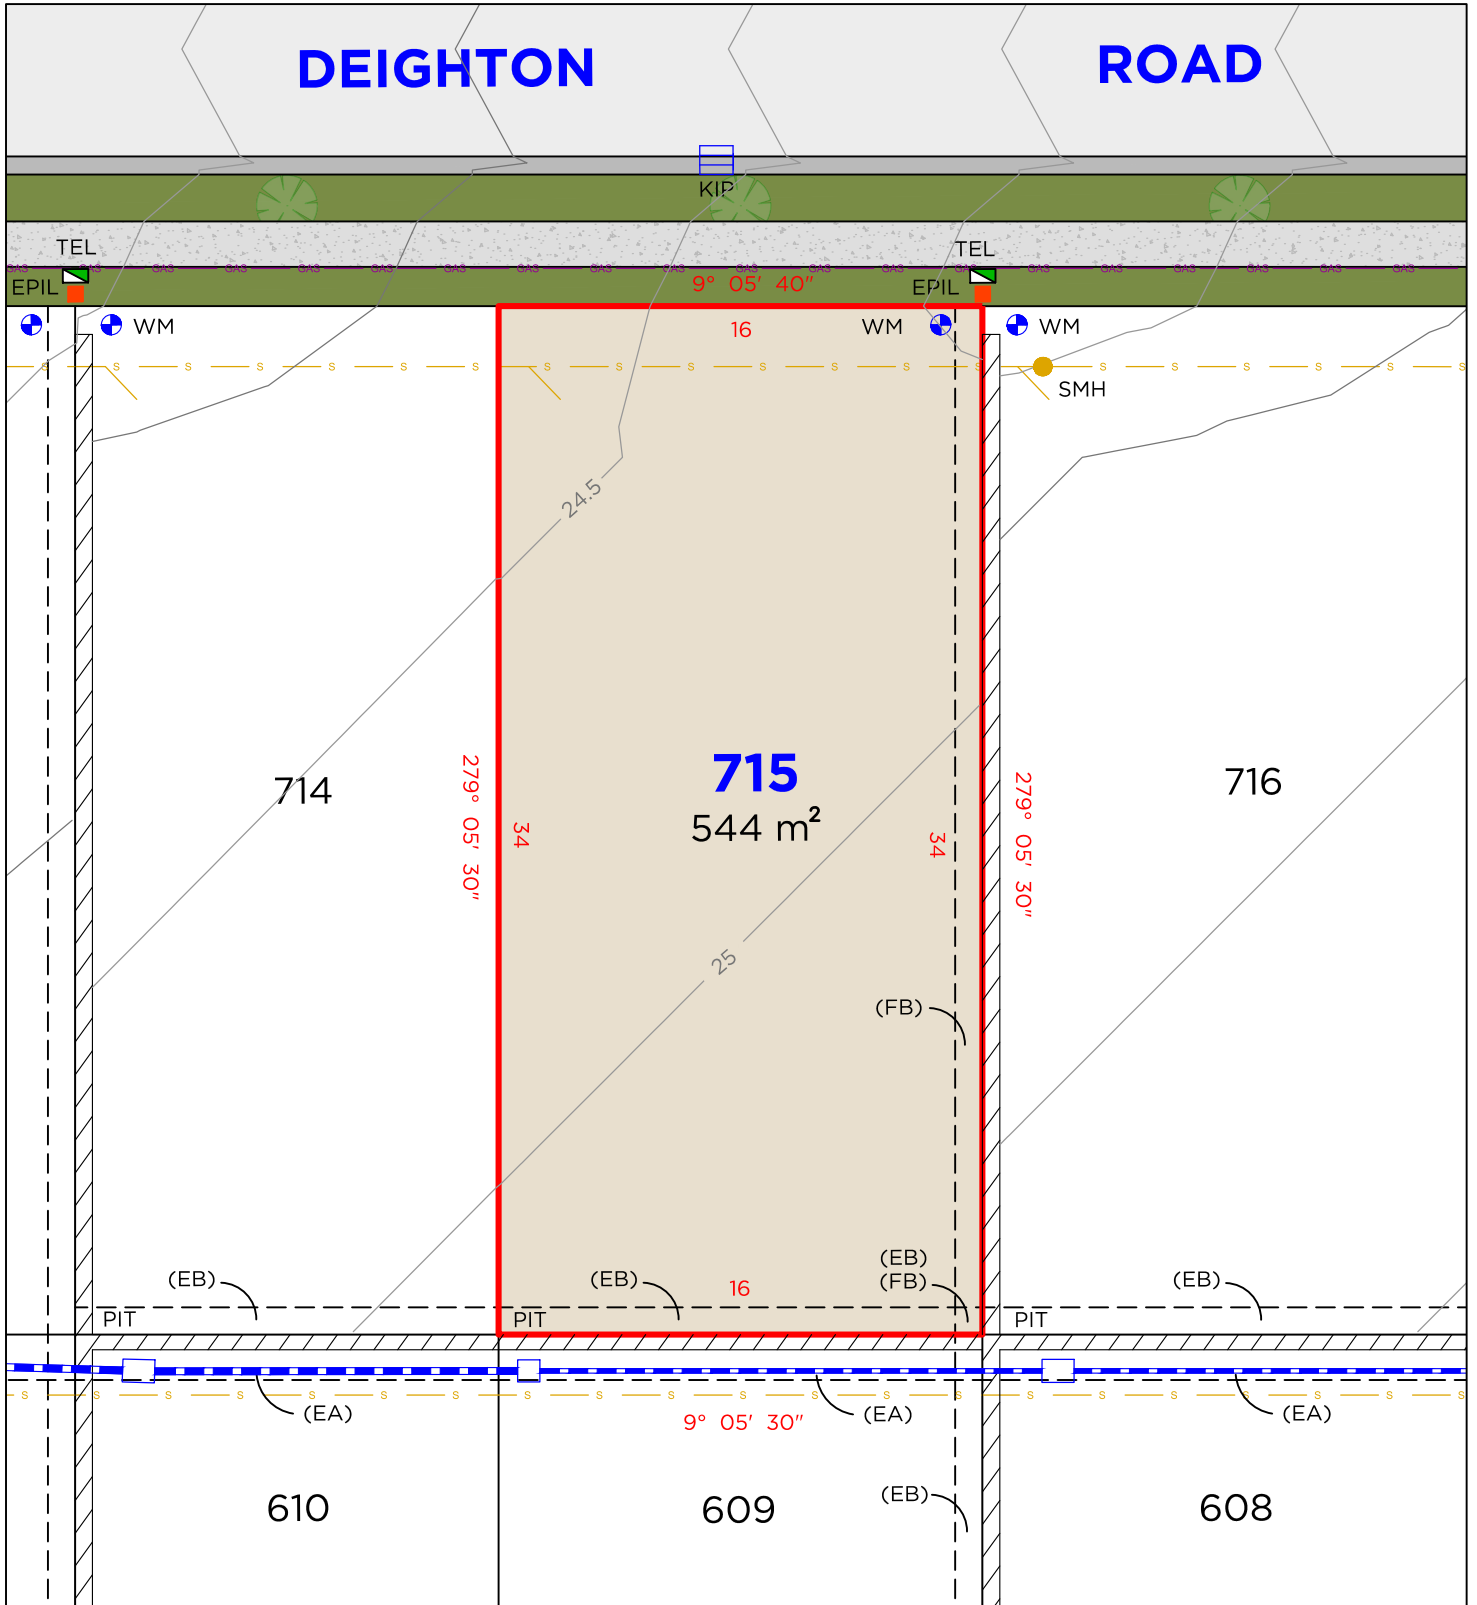

LEGEND

	BOUNDARY LINE
	ADJACENT BOUNDARY
	EASEMENT
	SEWER
	GAS LINE
	STORMWATER
	RETAINING WALL

	TEL	TELSTRA / NBN PIT
	EPIL	ELECTRICAL PILLAR
	SMH	SEWER MANHOLE
	PIT	DRAINAGE PIT
	KIP	KERB INLET PIT
	WM	WATER METER

EASEMENTS

(EA) EASEMENT TO DRAIN WATER 1.5 WIDE
(EB) EASEMENT FOR SUPPORT OF RETAINING WALL 0.9 WIDE
(FB) EASEMENT FOR SUPPORT OF RETAINING WALL 0.9 WIDE

DISCLAIMER

1. THIS PLAN HAS BEEN COMPILED FROM DESIGN PLANS AT THE SCALE/S STATED. IT IS RECOMMENDED THAT A SURVEY IS UNDERTAKEN PRIOR TO THE PREPARATION OF CONSTRUCTION DRAWINGS. THE PLAN IS SUITABLE FOR DESIGN ONLY & MAY NOT BE SUITABLE FOR ANY OTHER PURPOSE OR FOR USE AT ANY OTHER SCALES/S.
2. THE BOUNDARIES & SERVICES SHOWN ARE APPROXIMATE ONLY. FURTHER SURVEY WILL BE REQUIRED IF CONSTRUCTION IS TO TAKE PLACE ON OR ADJACENT TO THE BOUNDARIES.




EASEMENTS

(EA) EASEMENT TO DRAIN WATER 1.5 WIDE
(EB) EASEMENT FOR SUPPORT OF RETAINING WALL 0.9 WIDE
(FB) EASEMENT FOR SUPPORT OF RETAINING WALL 0.9 WIDE

DISCLAIMER

1. THIS PLAN HAS BEEN COMPILED FROM DESIGN PLANS AT THE SCALE/S STATED. IT IS RECOMMENDED THAT A SURVEY IS UNDERTAKEN PRIOR TO THE PREPARATION OF CONSTRUCTION DRAWINGS. THE PLAN IS SUITABLE FOR DESIGN ONLY & MAY NOT BE SUITABLE FOR ANY OTHER PURPOSE OR FOR USE AT ANY OTHER SCALES/S.
2. THE BOUNDARIES & SERVICES SHOWN ARE APPROXIMATE ONLY. FURTHER SURVEY WILL BE REQUIRED IF CONSTRUCTION IS TO TAKE PLACE ON OR ADJACENT TO THE BOUNDARIES.

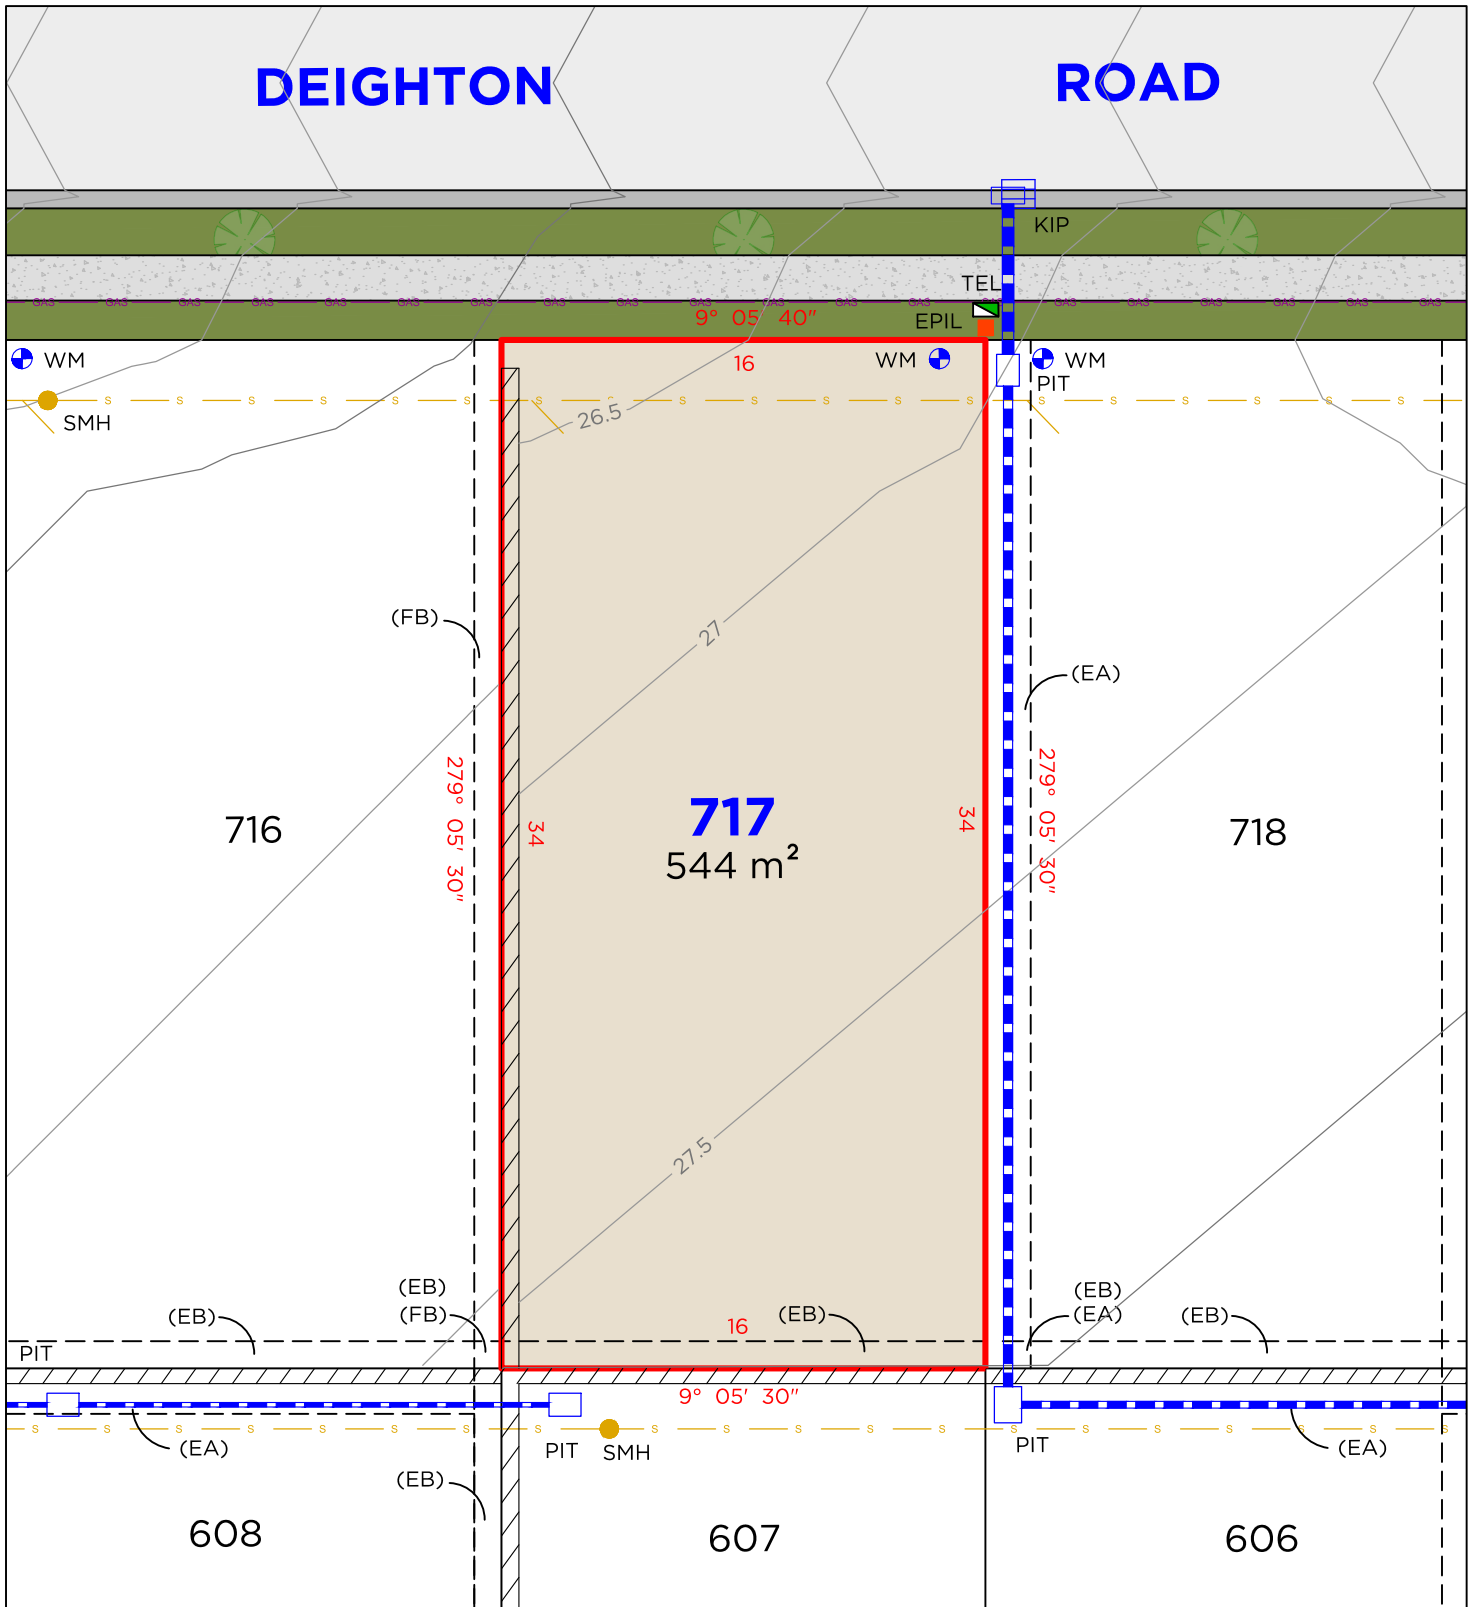

LEGEND

—	BOUNDARY LINE
—	ADJACENT BOUNDARY
---	EASEMENT
---	SEWER
---	GAS LINE
---	STORMWATER
///	RETAINING WALL


■	TEL	TELSTRA / NBN PIT
■	EPIL	ELECTRICAL PILLAR
●	SMH	SEWER MANHOLE
□	PIT	DRAINAGE PIT
■	KIP	KERB INLET PIT
●	WM	WATER METER

EASEMENTS

(EA) EASEMENT TO DRAIN WATER 1.5 WIDE
(EB) EASEMENT FOR SUPPORT OF RETAINING WALL 0.9 WIDE
(FB) EASEMENT FOR SUPPORT OF RETAINING WALL 0.9 WIDE

DISCLAIMER

- THIS PLAN HAS BEEN COMPILED FROM DESIGN PLANS AT THE SCALE/S STATED. IT IS RECOMMENDED THAT A SURVEY IS UNDERTAKEN PRIOR TO THE PREPARATION OF CONSTRUCTION DRAWINGS. THE PLAN IS SUITABLE FOR DESIGN ONLY & MAY NOT BE SUITABLE FOR ANY OTHER PURPOSE OR FOR USE AT ANY OTHER SCALES/S.
- THE BOUNDARIES & SERVICES SHOWN ARE APPROXIMATE ONLY. FURTHER SURVEY WILL BE REQUIRED IF CONSTRUCTION IS TO TAKE PLACE ON OR ADJACENT TO THE BOUNDARIES.

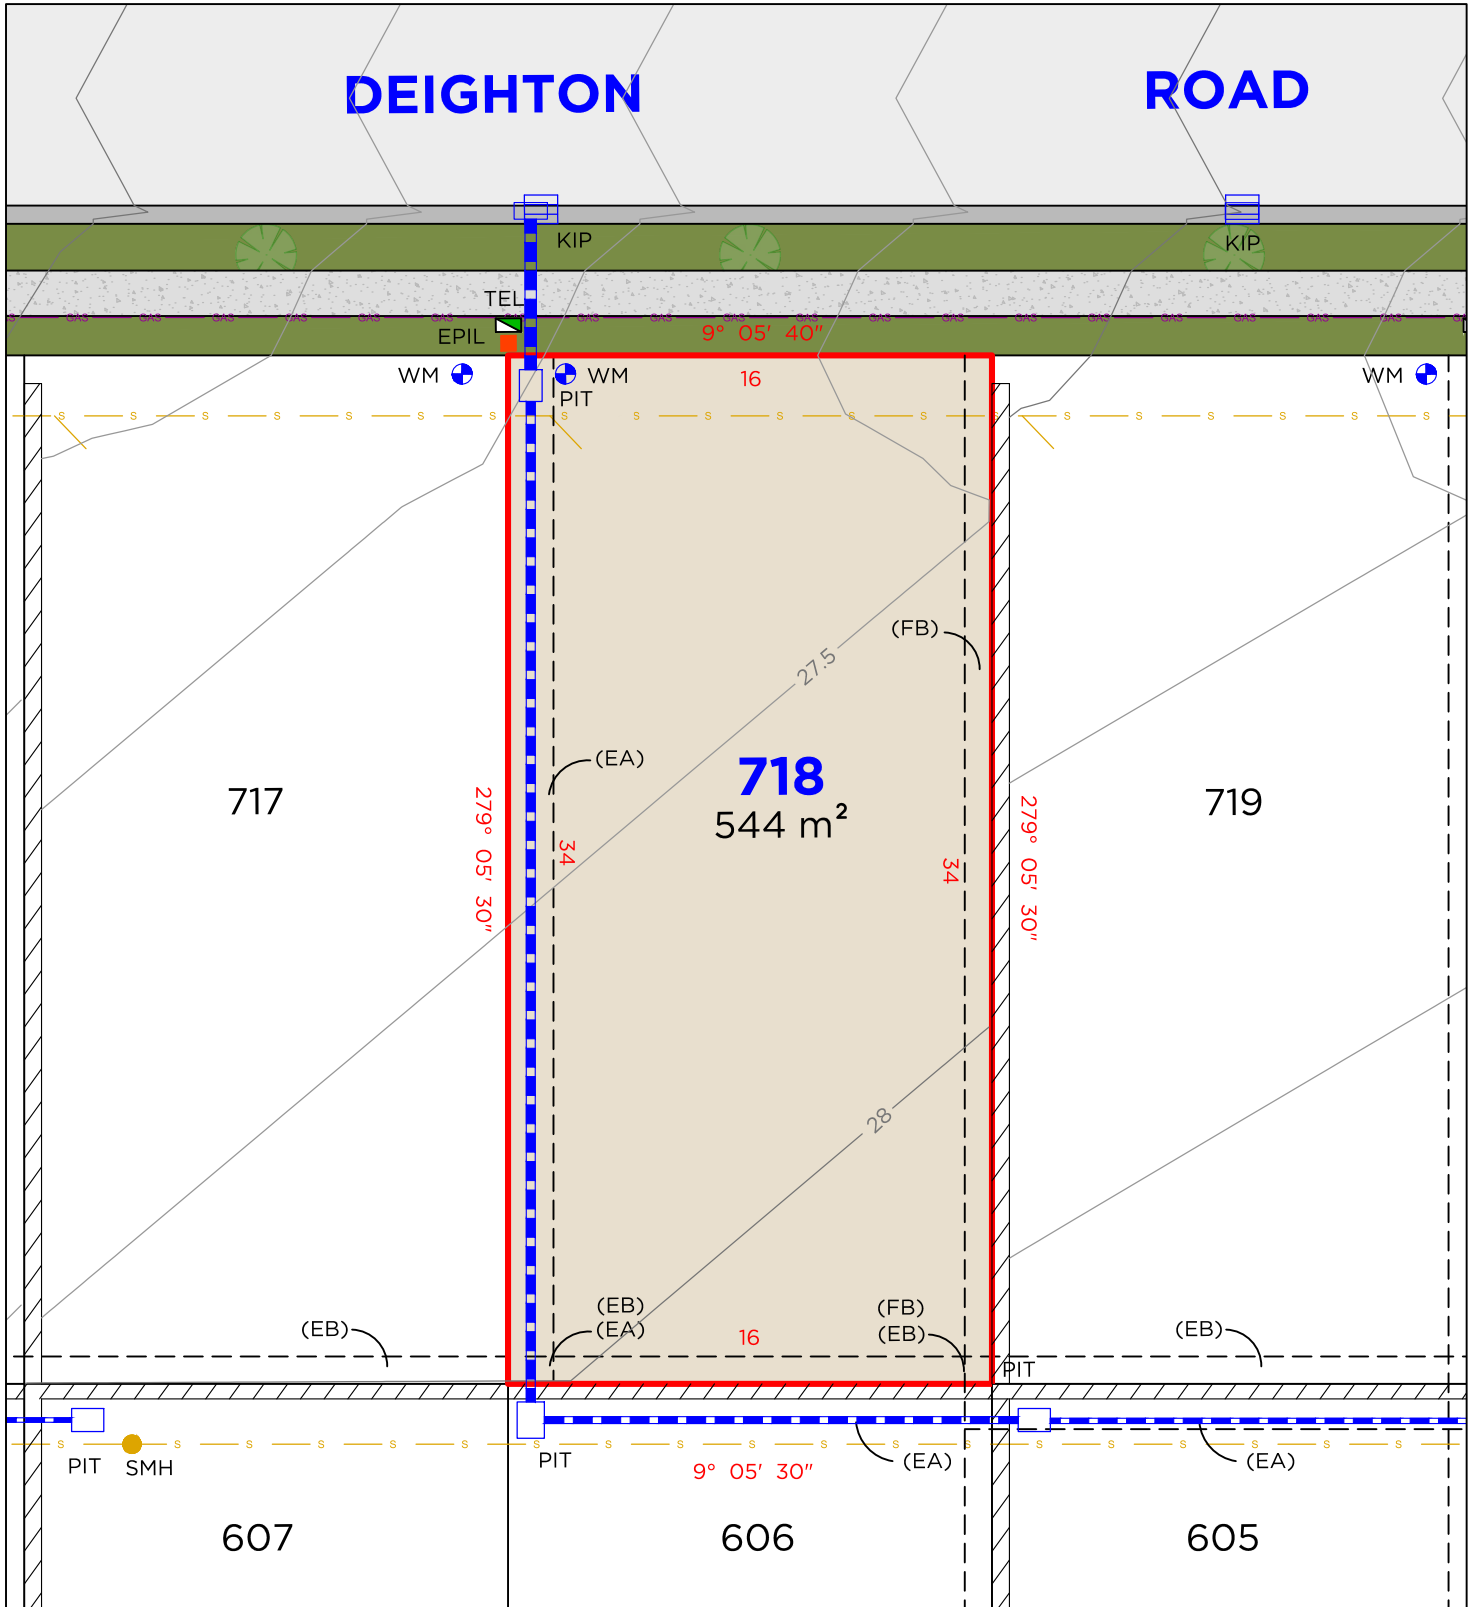

LEGEND

—	BOUNDARY LINE
—	ADJACENT BOUNDARY
---	EASEMENT
—	SEWER
—	GAS LINE
—	STORMWATER
▨	RETAINING WALL


■	TEL	TELSTRA / NBN PIT
■	EPIL	ELECTRICAL PILLAR
●	SMH	SEWER MANHOLE
□	PIT	DRAINAGE PIT
▢	KIP	KERB INLET PIT
●	WM	WATER METER

EASEMENTS

(EA) EASEMENT TO DRAIN WATER 1.5 WIDE
(EB) EASEMENT FOR SUPPORT OF RETAINING WALL 0.9 WIDE
(FB) EASEMENT FOR SUPPORT OF RETAINING WALL 0.9 WIDE

DISCLAIMER

- THIS PLAN HAS BEEN COMPILED FROM DESIGN PLANS AT THE SCALE/S STATED. IT IS RECOMMENDED THAT A SURVEY IS UNDERTAKEN PRIOR TO THE PREPARATION OF CONSTRUCTION DRAWINGS. THE PLAN IS SUITABLE FOR DESIGN ONLY & MAY NOT BE SUITABLE FOR ANY OTHER PURPOSE OR FOR USE AT ANY OTHER SCALES/S.
- THE BOUNDARIES & SERVICES SHOWN ARE APPROXIMATE ONLY. FURTHER SURVEY WILL BE REQUIRED IF CONSTRUCTION IS TO TAKE PLACE ON OR ADJACENT TO THE BOUNDARIES.

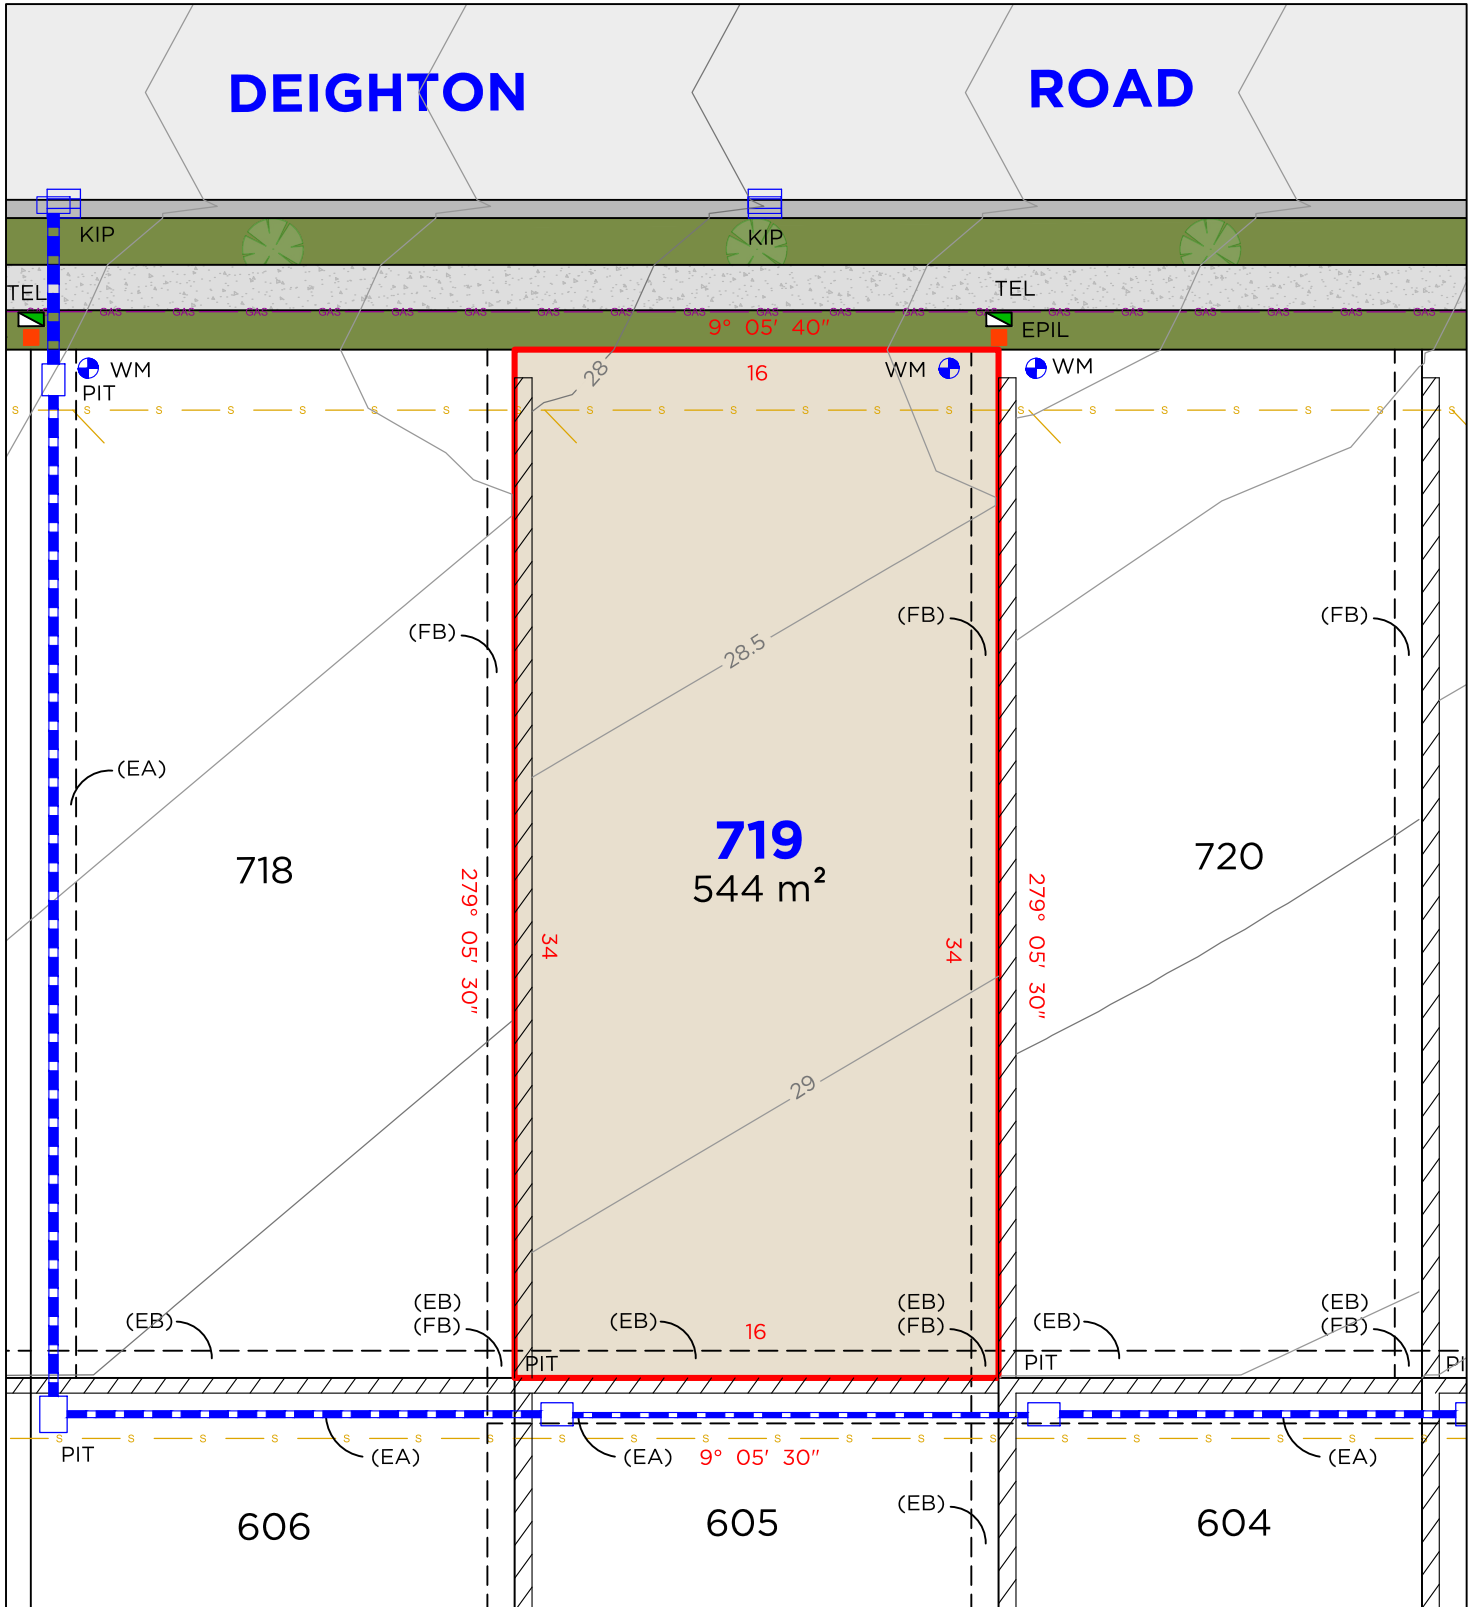

LEGEND

—	BOUNDARY LINE
---	ADJACENT BOUNDARY
---	EASEMENT
—	SEWER
—	GAS LINE
---	STORMWATER
---	RETAINING WALL


■	TEL	TELSTRA / NBN PIT
■	EPIL	ELECTRICAL PILLAR
●	SMH	SEWER MANHOLE
■	PIT	DRAINAGE PIT
▢	KIP	KERB INLET PIT
●	WM	WATER METER

EASEMENTS

(EA) EASEMENT TO DRAIN WATER 1.5 WIDE
(EB) EASEMENT FOR SUPPORT OF RETAINING WALL 0.9 WIDE
(FB) EASEMENT FOR SUPPORT OF RETAINING WALL 0.9 WIDE

DISCLAIMER

- THIS PLAN HAS BEEN COMPILED FROM DESIGN PLANS AT THE SCALE/S STATED. IT IS RECOMMENDED THAT A SURVEY IS UNDERTAKEN PRIOR TO THE PREPARATION OF CONSTRUCTION DRAWINGS. THE PLAN IS SUITABLE FOR DESIGN ONLY & MAY NOT BE SUITABLE FOR ANY OTHER PURPOSE OR FOR USE AT ANY OTHER SCALES/S.
- THE BOUNDARIES & SERVICES SHOWN ARE APPROXIMATE ONLY. FURTHER SURVEY WILL BE REQUIRED IF CONSTRUCTION IS TO TAKE PLACE ON OR ADJACENT TO THE BOUNDARIES.

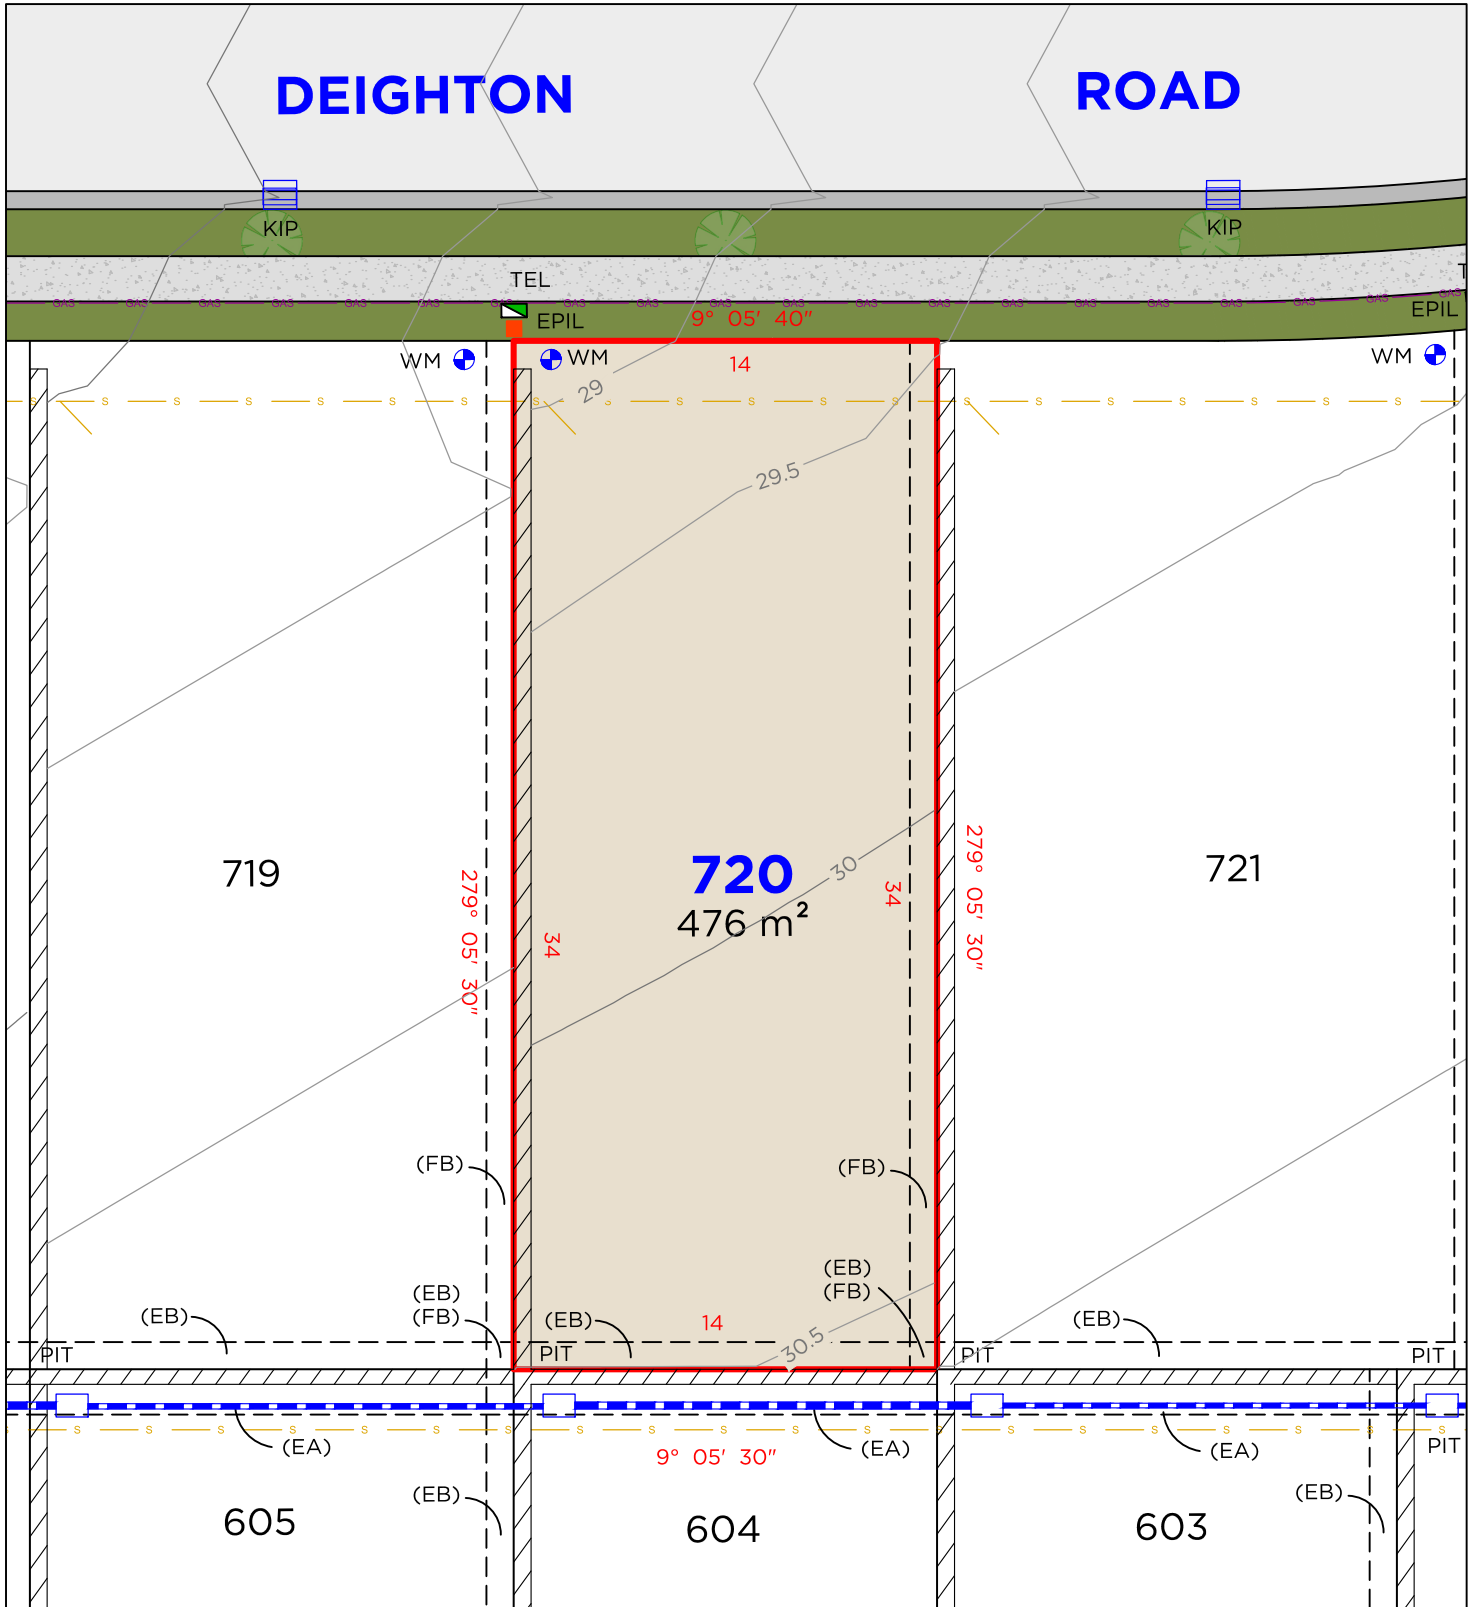

LEGEND

	BOUNDARY LINE
	ADJACENT BOUNDARY
	EASEMENT SEWER
	GAS LINE
	STORMWATER
	RETAINING WALL

	TEL	TELSTRA / NBN PIT
	EPIL	ELECTRICAL PILLAR
	SMH	SEWER MANHOLE
	PIT	DRAINAGE PIT
	KIP	KERB INLET PIT
	WM	WATER METER

EASEMENTS

(EA) EASEMENT TO DRAIN WATER 1.5 WIDE
(EB) EASEMENT FOR SUPPORT OF RETAINING WALL 0.9 WIDE
(FB) EASEMENT FOR SUPPORT OF RETAINING WALL 0.9 WIDE

DISCLAIMER

1. THIS PLAN HAS BEEN COMPILED FROM DESIGN PLANS AT THE SCALE/S STATED. IT IS RECOMMENDED THAT A SURVEY IS UNDERTAKEN PRIOR TO THE PREPARATION OF CONSTRUCTION DRAWINGS. THE PLAN IS SUITABLE FOR DESIGN ONLY & MAY NOT BE SUITABLE FOR ANY OTHER PURPOSE OR FOR USE AT ANY OTHER SCALES/S.
2. THE BOUNDARIES & SERVICES SHOWN ARE APPROXIMATE ONLY. FURTHER SURVEY WILL BE REQUIRED IF CONSTRUCTION IS TO TAKE PLACE ON OR ADJACENT TO THE BOUNDARIES.