


LOT 407

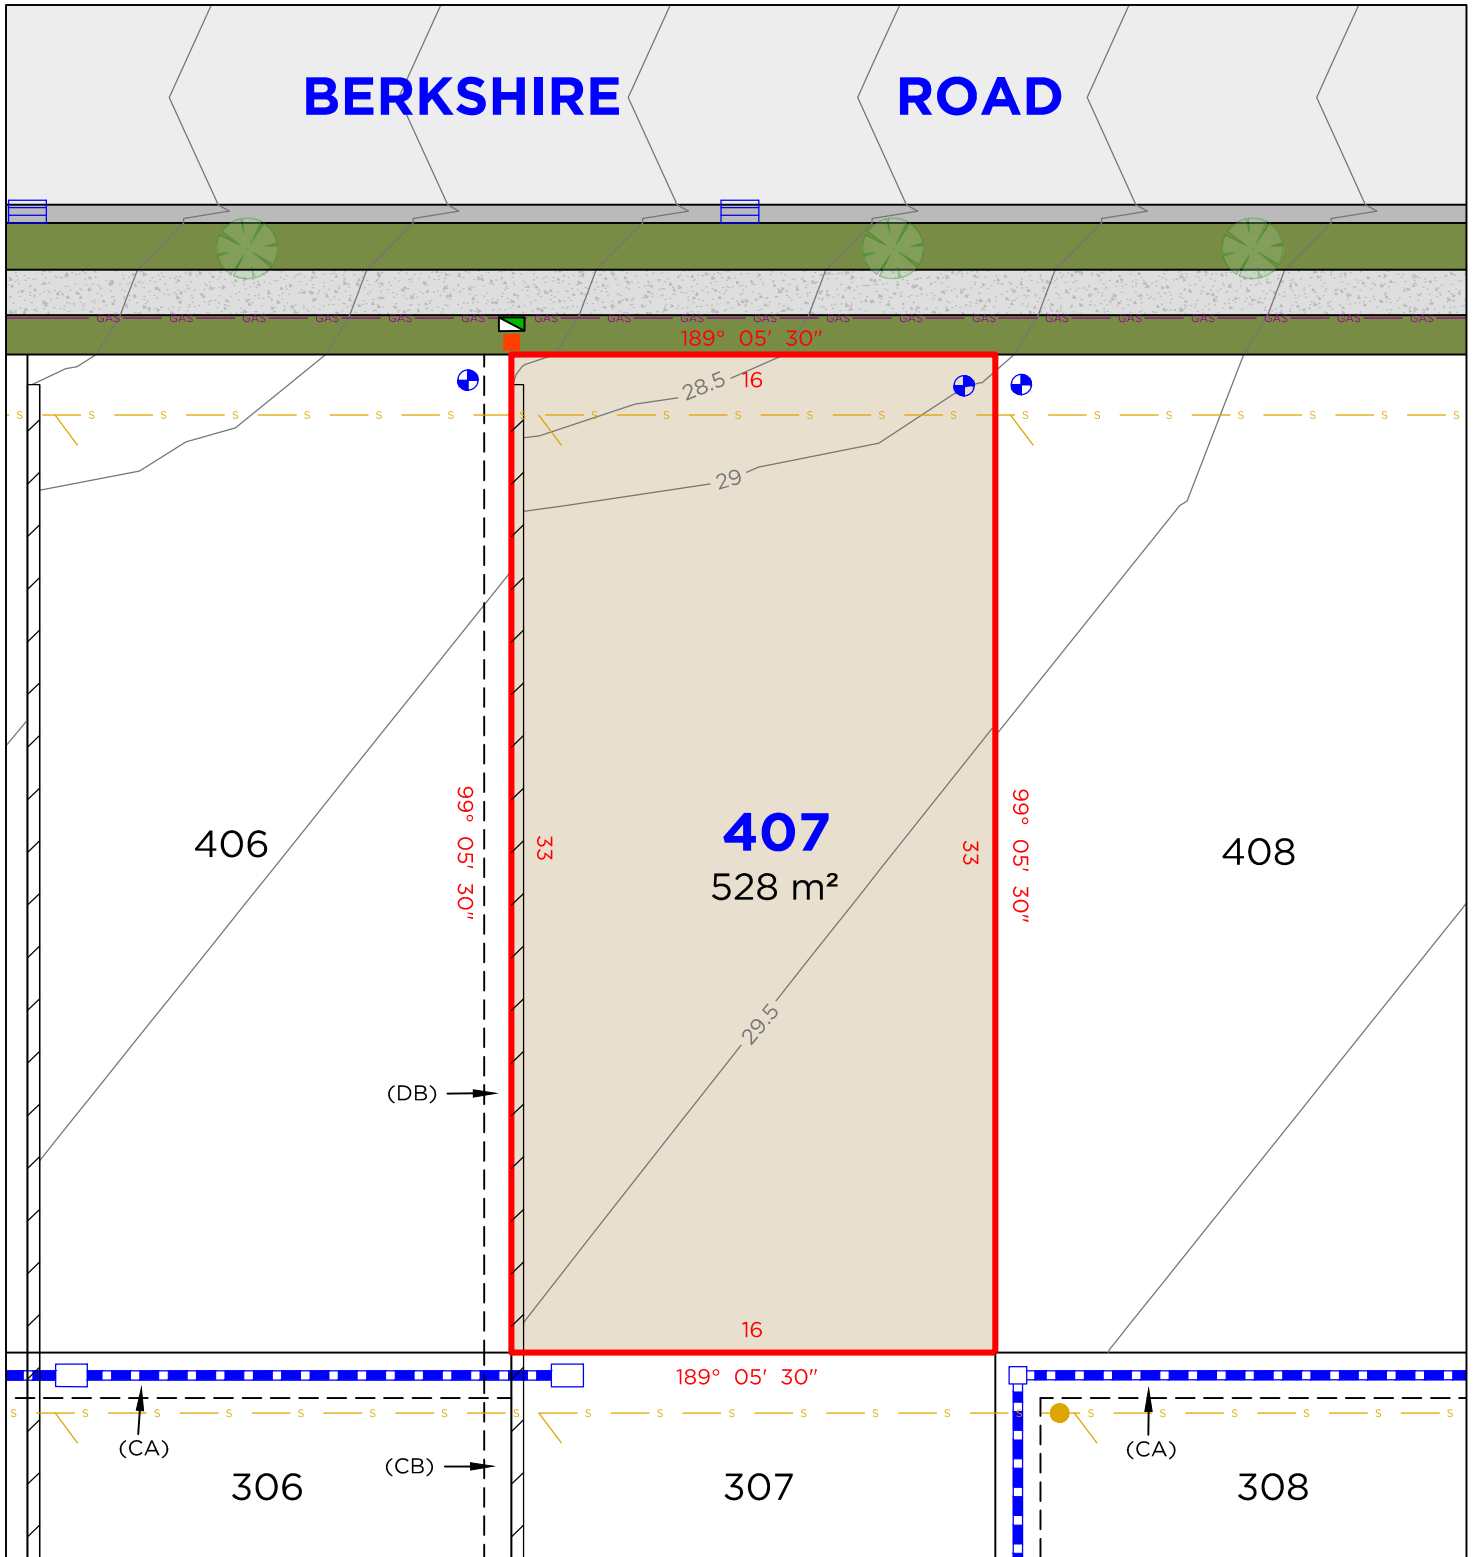

LEGEND

	BOUNDARY LINE
	ADJACENT BOUNDARY
	EASEMENT
	SEWER
	GAS LINE
	STORMWATER
	RETAINING WALL
	SEWER MANHOLE

	TELSTRA / NBN PIT
	ELECTRICAL PILLAR
	LIGHT POLE
	DRAINAGE PIT
	KERB INLET PIT
	STOP VALVE
	HYDRANT
	WATER METER


EASEMENTS

(DB) EASEMENT FOR SUPPORT OF RETAINING WALL 0.9 WIDE
(CA) EASEMENT TO DRAIN WATER 1.5 WIDE
(CB) EASEMENT FOR SUPPORT OF RETAINING WALL 0.9 WIDE

DISCLAIMER

1. THIS PLAN HAS BEEN COMPILED FROM DESIGN PLANS AT THE SCALE/S STATED. IT IS RECOMMENDED THAT A SURVEY IS UNDERTAKEN PRIOR TO THE PREPARATION OF CONSTRUCTION DRAWINGS. THE PLAN IS SUITABLE FOR DESIGN ONLY & MAY NOT BE SUITABLE FOR ANY OTHER PURPOSE OR FOR USE AT ANY OTHER SCALES/S.
2. THE BOUNDARIES & SERVICES SHOWN ARE APPROXIMATE ONLY. FURTHER SURVEY WILL BE REQUIRED IF CONSTRUCTION IS TO TAKE PLACE ON OR ADJACENT TO THE BOUNDARIES.

LOT 408

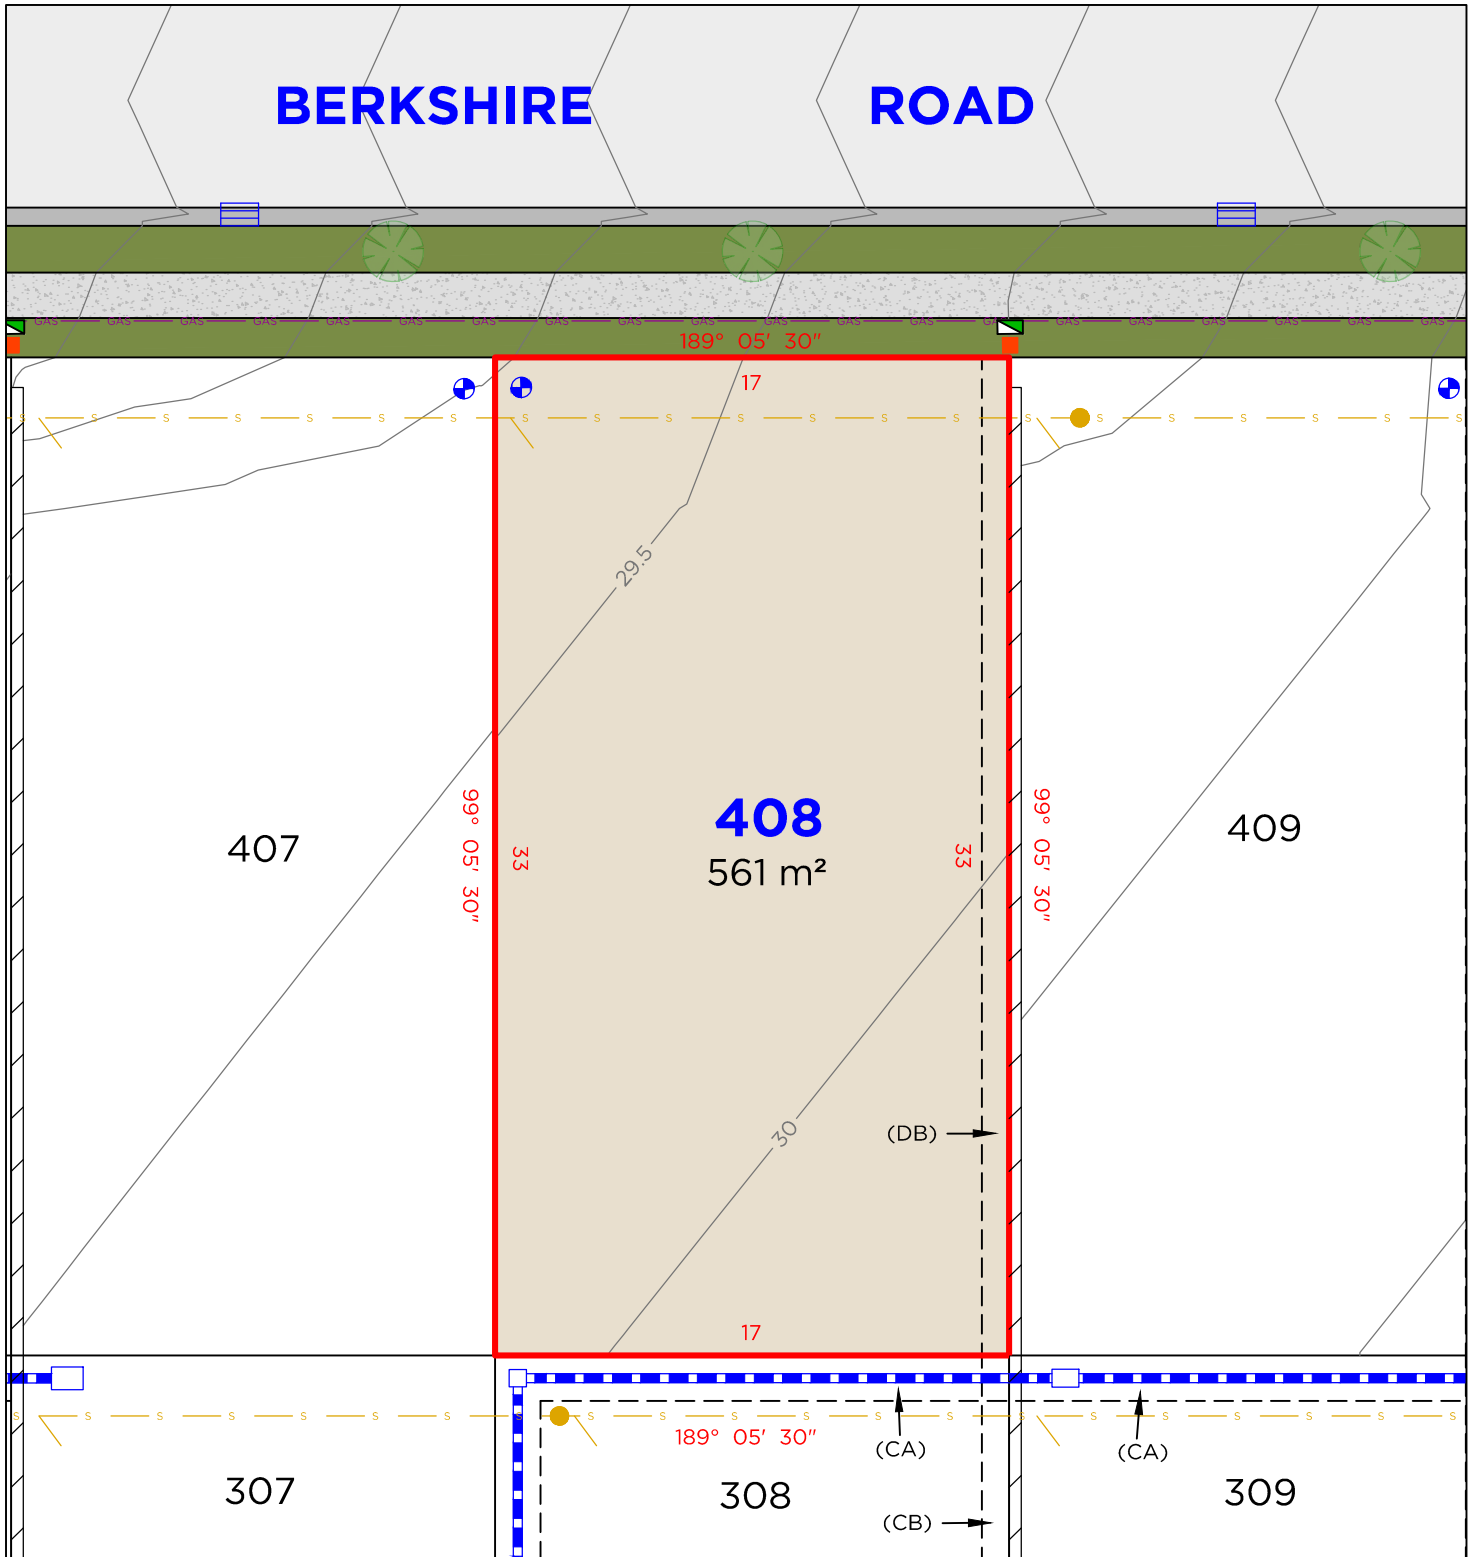

LEGEND

	BOUNDARY LINE
	ADJACENT BOUNDARY
	EASEMENT
	SEWER
	GAS LINE
	STORMWATER
	RETAINING WALL
	SEWER MANHOLE

	TELSTRA / NBN PIT
	ELECTRICAL PILLAR
	LIGHT POLE
	DRAINAGE PIT
	KERB INLET PIT
	STOP VALVE
	HYDRANT
	WATER METER








EASEMENTS

(DB) EASEMENT FOR SUPPORT OF RETAINING WALL 0.9 WIDE
(CA) EASEMENT TO DRAIN WATER 1.5 WIDE
(CB) EASEMENT FOR SUPPORT OF RETAINING WALL 0.9 WIDE

DISCLAIMER

1. THIS PLAN HAS BEEN COMPILED FROM DESIGN PLANS AT THE SCALE/S STATED. IT IS RECOMMENDED THAT A SURVEY IS UNDERTAKEN PRIOR TO THE PREPARATION OF CONSTRUCTION DRAWINGS. THE PLAN IS SUITABLE FOR DESIGN ONLY & MAY NOT BE SUITABLE FOR ANY OTHER PURPOSE OR FOR USE AT ANY OTHER SCALES/S.
2. THE BOUNDARIES & SERVICES SHOWN ARE APPROXIMATE ONLY. FURTHER SURVEY WILL BE REQUIRED IF CONSTRUCTION IS TO TAKE PLACE ON OR ADJACENT TO THE BOUNDARIES.




	TELSTRA / NBN PIT
	ELECTRICAL PILLAR
	LIGHT POLE
	DRAINAGE PIT
	KERB INLET PIT
	STOP VALVE
	HYDRANT
	WATER METER

(DB) EASEMENT FOR SUPPORT OF RETAINING WALL 0.9 WIDE
(CA) EASEMENT TO DRAIN WATER 1.5 WIDE
(CB) EASEMENT FOR SUPPORT OF RETAINING WALL 0.9 WIDE

1. THIS PLAN HAS BEEN COMPILED FROM DESIGN PLANS AT THE SCALE/S STATED. IT IS RECOMMENDED THAT A SURVEY IS UNDERTAKEN PRIOR TO THE PREPARATION OF CONSTRUCTION DRAWINGS. THE PLAN IS SUITABLE FOR DESIGN ONLY & MAY NOT BE SUITABLE FOR ANY OTHER PURPOSE OR FOR USE AT ANY OTHER SCALES/S.
2. THE BOUNDARIES & SERVICES SHOWN ARE APPROXIMATE ONLY. FURTHER SURVEY WILL BE REQUIRED IF CONSTRUCTION IS TO TAKE PLACE ON OR ADJACENT TO THE BOUNDARIES.

LOT 416

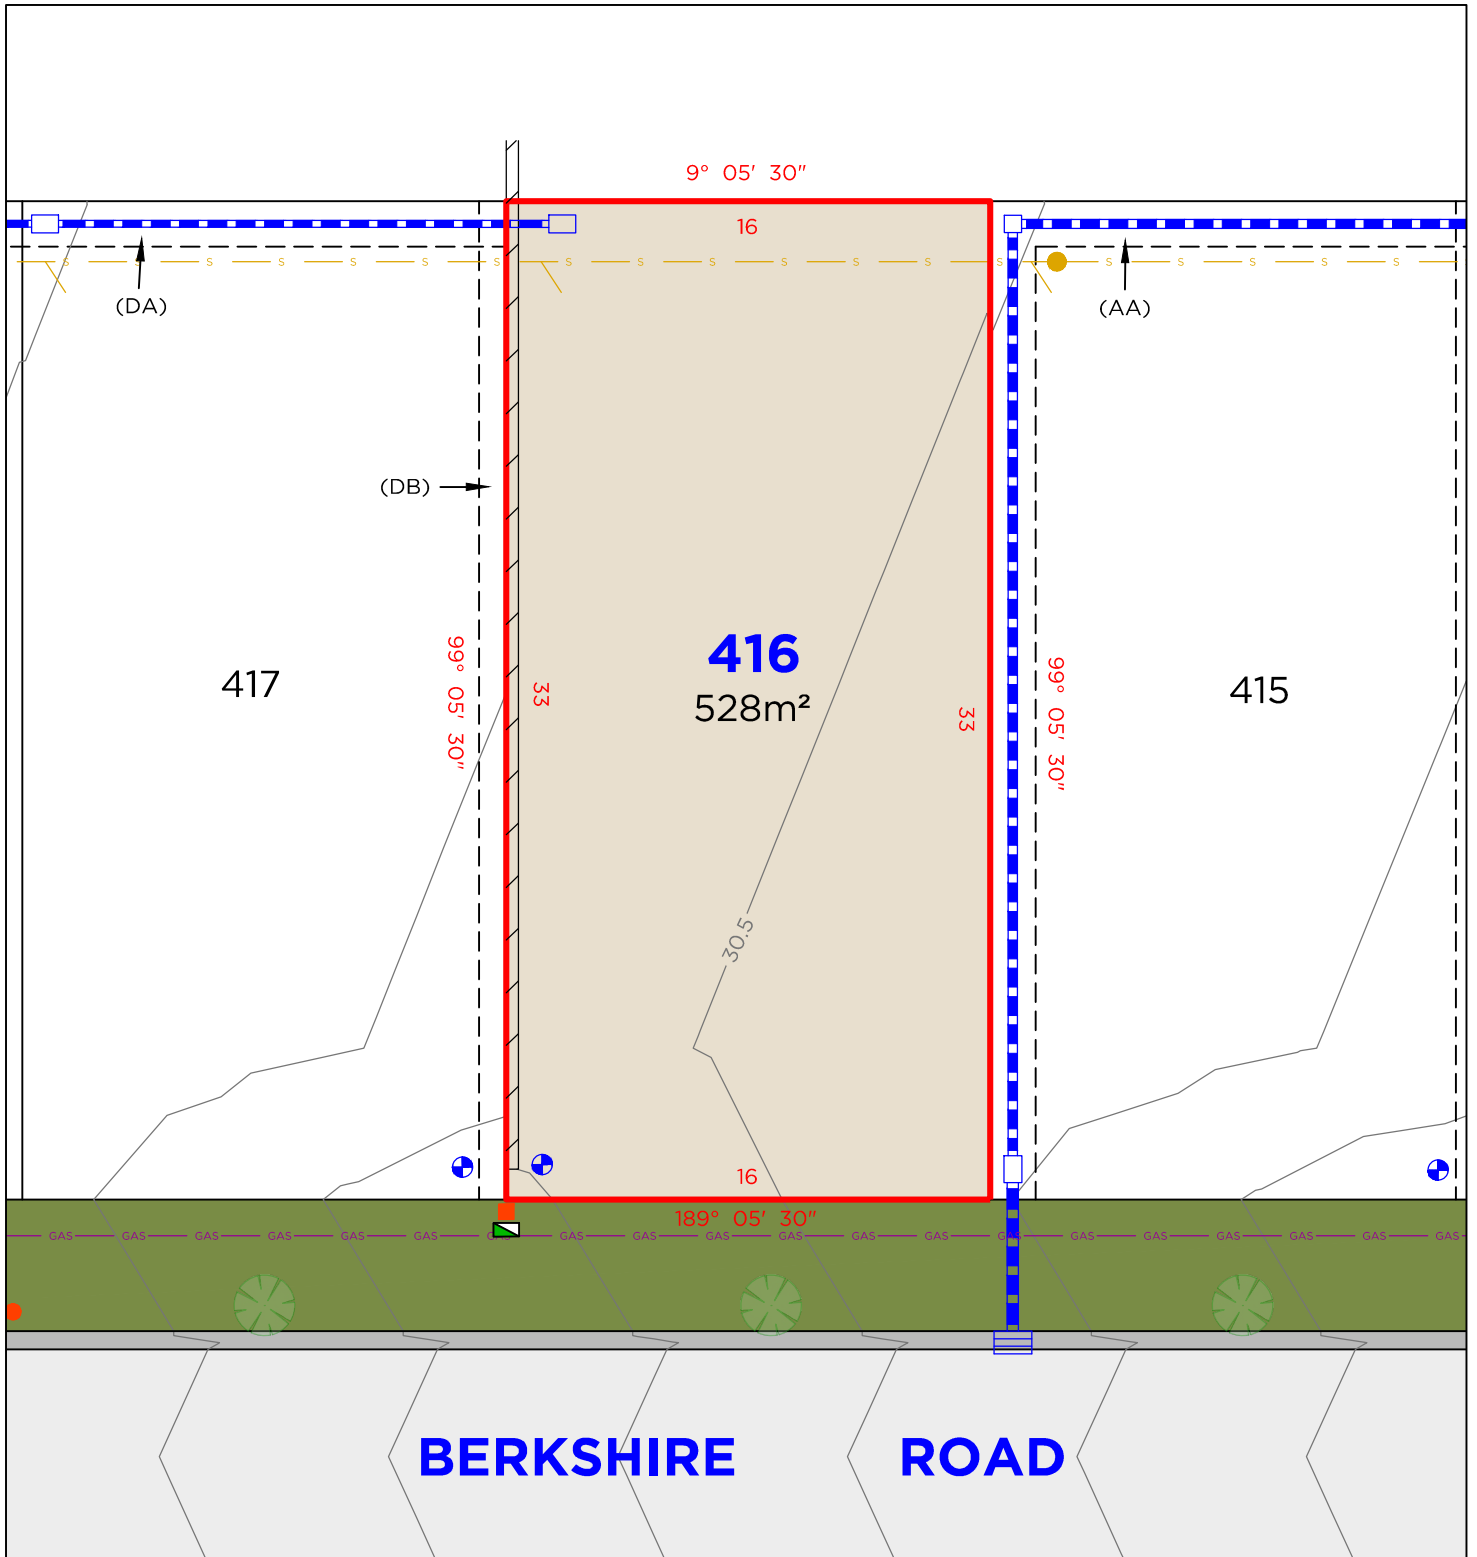

LEGEND

	BOUNDARY LINE
	ADJACENT BOUNDARY
	EASEMENT
	SEWER
	GAS LINE
	STORMWATER
	RETAINING WALL
	SEWER MANHOLE

	TELSTRA / NBN PIT
	ELECTRICAL PILLAR
	LIGHT POLE
	DRAINAGE PIT
	KERB INLET PIT
	STOP VALVE
	HYDRANT
	WATER METER


EASEMENTS

- (DA) EASEMENT TO DRAIN WATER 1.5 WIDE
- (DB) EASEMENT FOR SUPPORT OF RETAINING WALL 0.9 WIDE
- (AA) EASEMENT TO DRAIN WATER 1.5 WIDE

DISCLAIMER

- THIS PLAN HAS BEEN COMPILED FROM DESIGN PLANS AT THE SCALE/S STATED. IT IS RECOMMENDED THAT A SURVEY IS UNDERTAKEN PRIOR TO THE PREPARATION OF CONSTRUCTION DRAWINGS. THE PLAN IS SUITABLE FOR DESIGN ONLY & MAY NOT BE SUITABLE FOR ANY OTHER PURPOSE OR FOR USE AT ANY OTHER SCALES/S.
- THE BOUNDARIES & SERVICES SHOWN ARE APPROXIMATE ONLY. FURTHER SURVEY WILL BE REQUIRED IF CONSTRUCTION IS TO TAKE PLACE ON OR ADJACENT TO THE BOUNDARIES.

LOT 417

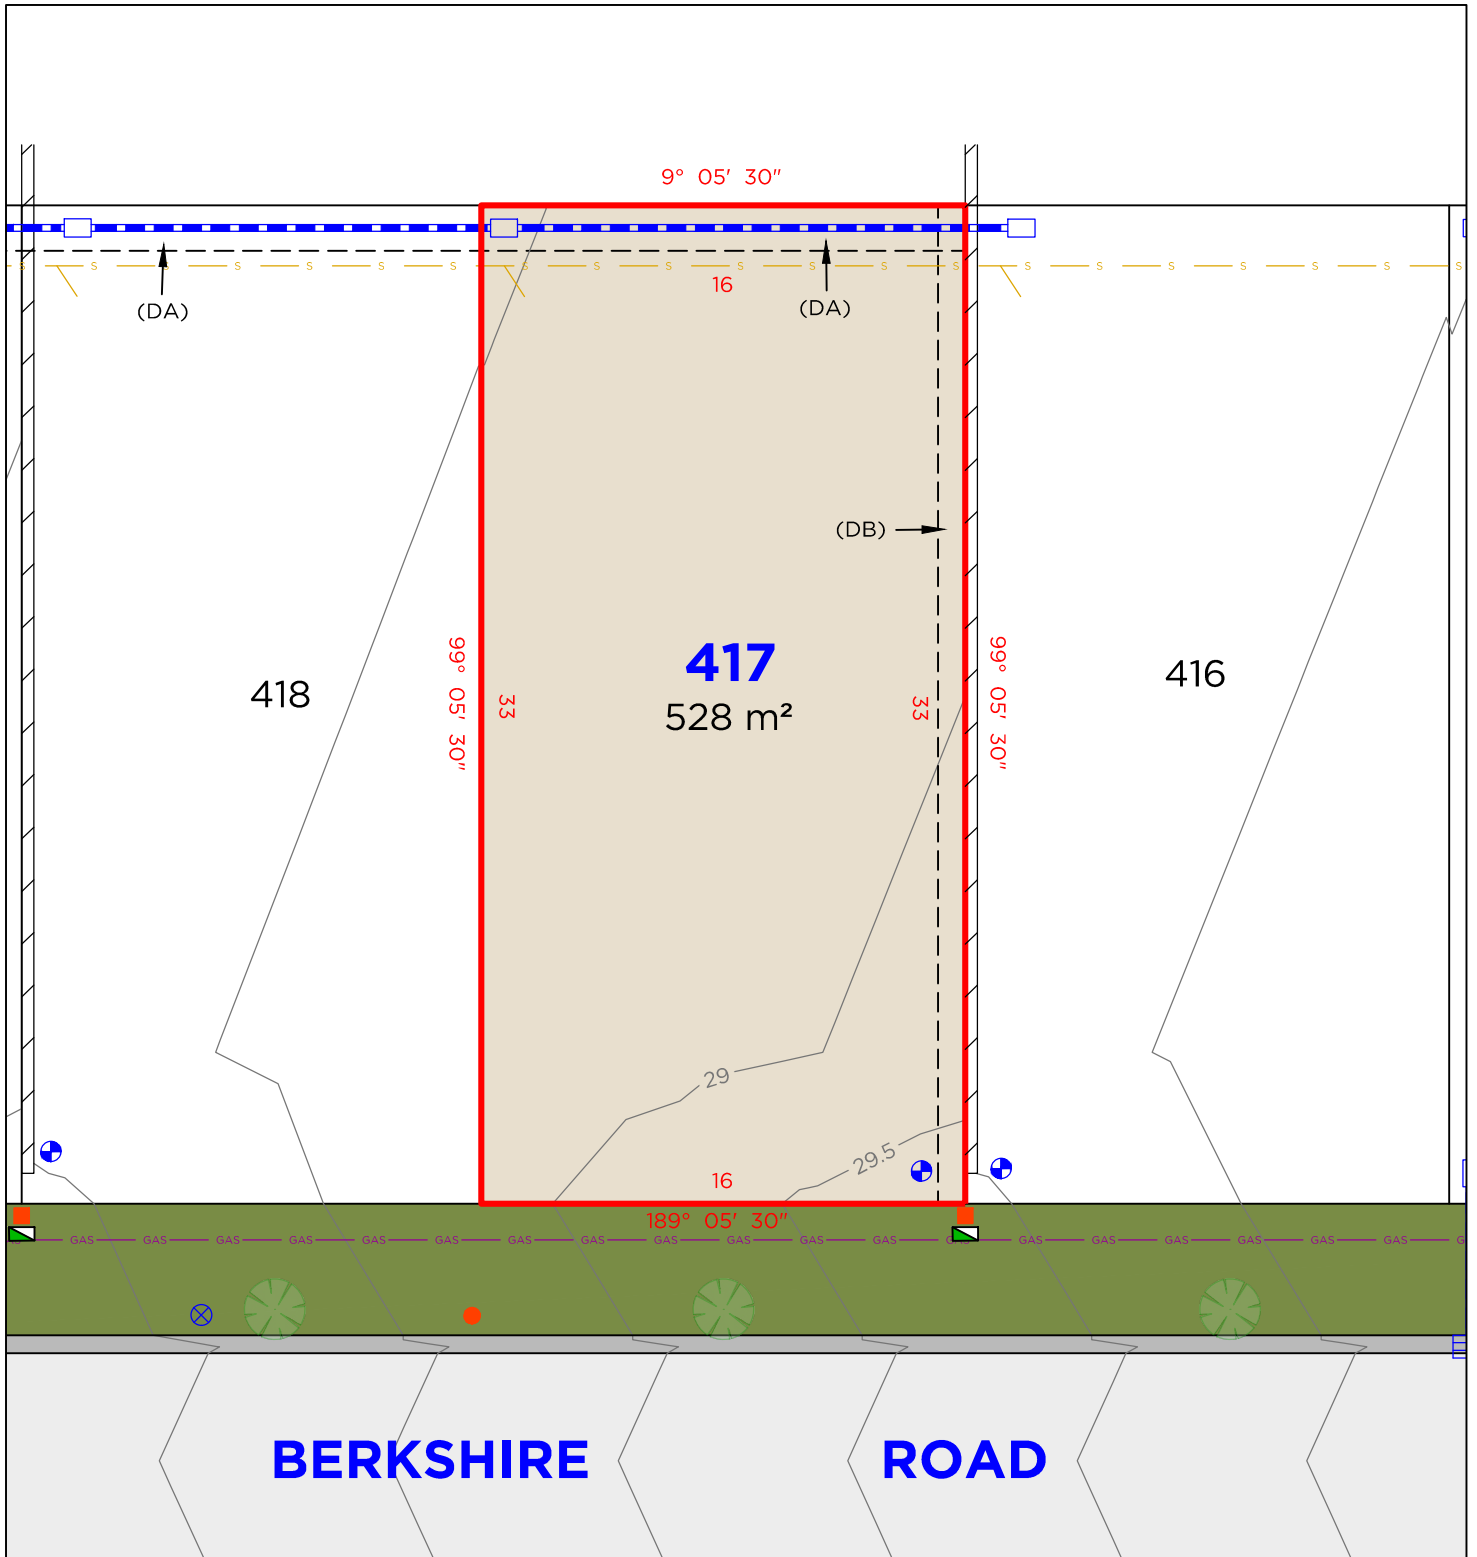

LEGEND

	BOUNDARY LINE
	ADJACENT BOUNDARY
	EASEMENT
	SEWER
	GAS LINE
	STORMWATER
	RETAINING WALL
	SEWER MANHOLE

	TELSTRA / NBN PIT
	ELECTRICAL PILLAR
	LIGHT POLE
	DRAINAGE PIT
	KERB INLET PIT
	STOP VALVE
	HYDRANT
	WATER METER

EASEMENTS

(DA) EASEMENT TO DRAIN WATER 1.5 WIDE
(DB) EASEMENT FOR SUPPORT OF RETAINING WALL 0.9 WIDE


DISCLAIMER

1. THIS PLAN HAS BEEN COMPILED FROM DESIGN PLANS AT THE SCALE/S STATED. IT IS RECOMMENDED THAT A SURVEY IS UNDERTAKEN PRIOR TO THE PREPARATION OF CONSTRUCTION DRAWINGS. THE PLAN IS SUITABLE FOR DESIGN ONLY & MAY NOT BE SUITABLE FOR ANY OTHER PURPOSE OR FOR USE AT ANY OTHER SCALES/S.
2. THE BOUNDARIES & SERVICES SHOWN ARE APPROXIMATE ONLY. FURTHER SURVEY WILL BE REQUIRED IF CONSTRUCTION IS TO TAKE PLACE ON OR ADJACENT TO THE BOUNDARIES.

**DELFS
LASCELLES**
CONSULTING SURVEYORS



LOT 418

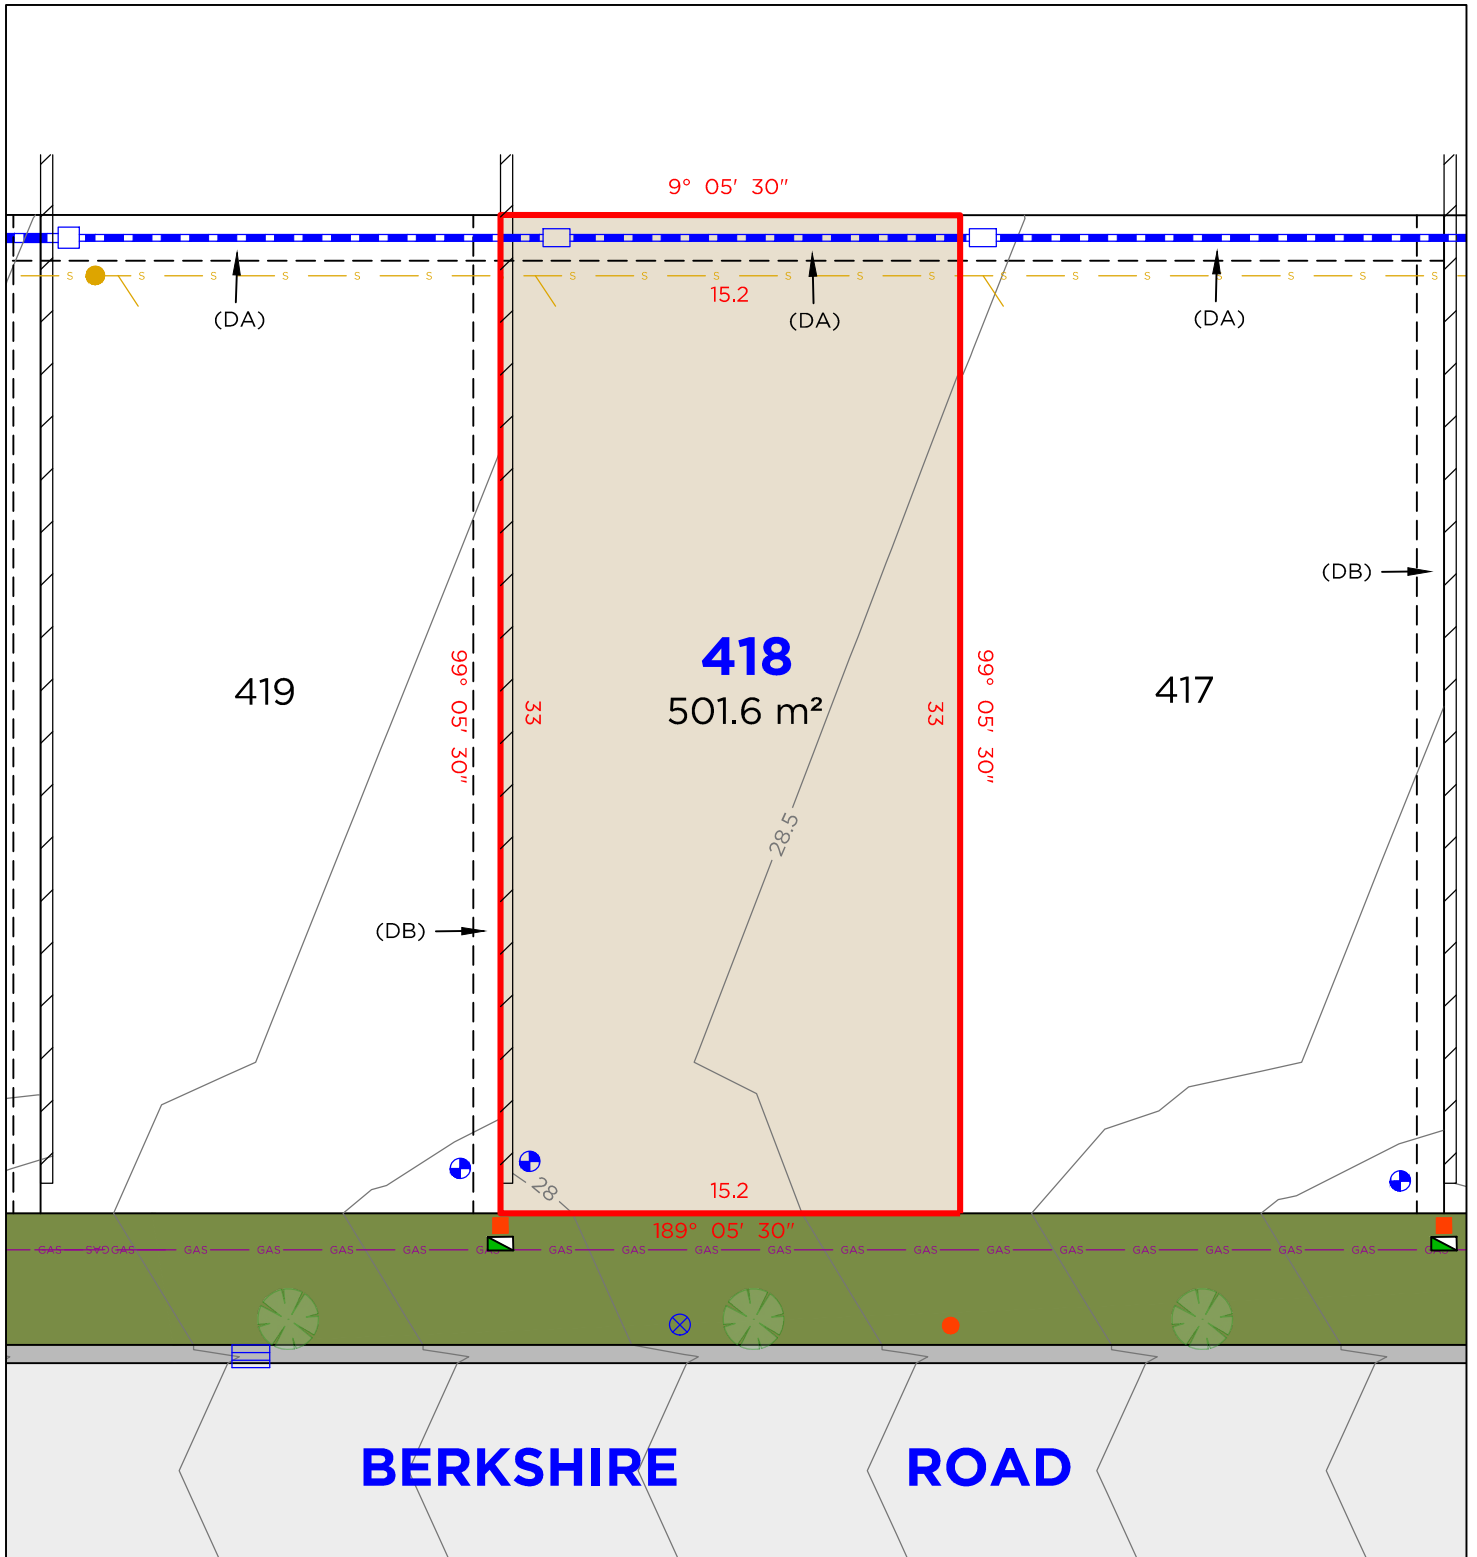

LEGEND

	BOUNDARY LINE
	ADJACENT BOUNDARY
	EASEMENT
	SEWER
	GAS LINE
	STORMWATER
	RETAINING WALL
	SEWER MANHOLE

	TELSTRA / NBN PIT
	ELECTRICAL PILLAR
	LIGHT POLE
	DRAINAGE PIT
	KERB INLET PIT
	STOP VALVE
	HYDRANT
	WATER METER


EASEMENTS

(DA) EASEMENT TO DRAIN WATER 1.5 WIDE
(DB) EASEMENT FOR SUPPORT OF RETAINING WALL 0.9 WIDE

DISCLAIMER

1. THIS PLAN HAS BEEN COMPILED FROM DESIGN PLANS AT THE SCALE/S STATED. IT IS RECOMMENDED THAT A SURVEY IS UNDERTAKEN PRIOR TO THE PREPARATION OF CONSTRUCTION DRAWINGS. THE PLAN IS SUITABLE FOR DESIGN ONLY & MAY NOT BE SUITABLE FOR ANY OTHER PURPOSE OR FOR USE AT ANY OTHER SCALES/S.
2. THE BOUNDARIES & SERVICES SHOWN ARE APPROXIMATE ONLY. FURTHER SURVEY WILL BE REQUIRED IF CONSTRUCTION IS TO TAKE PLACE ON OR ADJACENT TO THE BOUNDARIES.

LOT 427

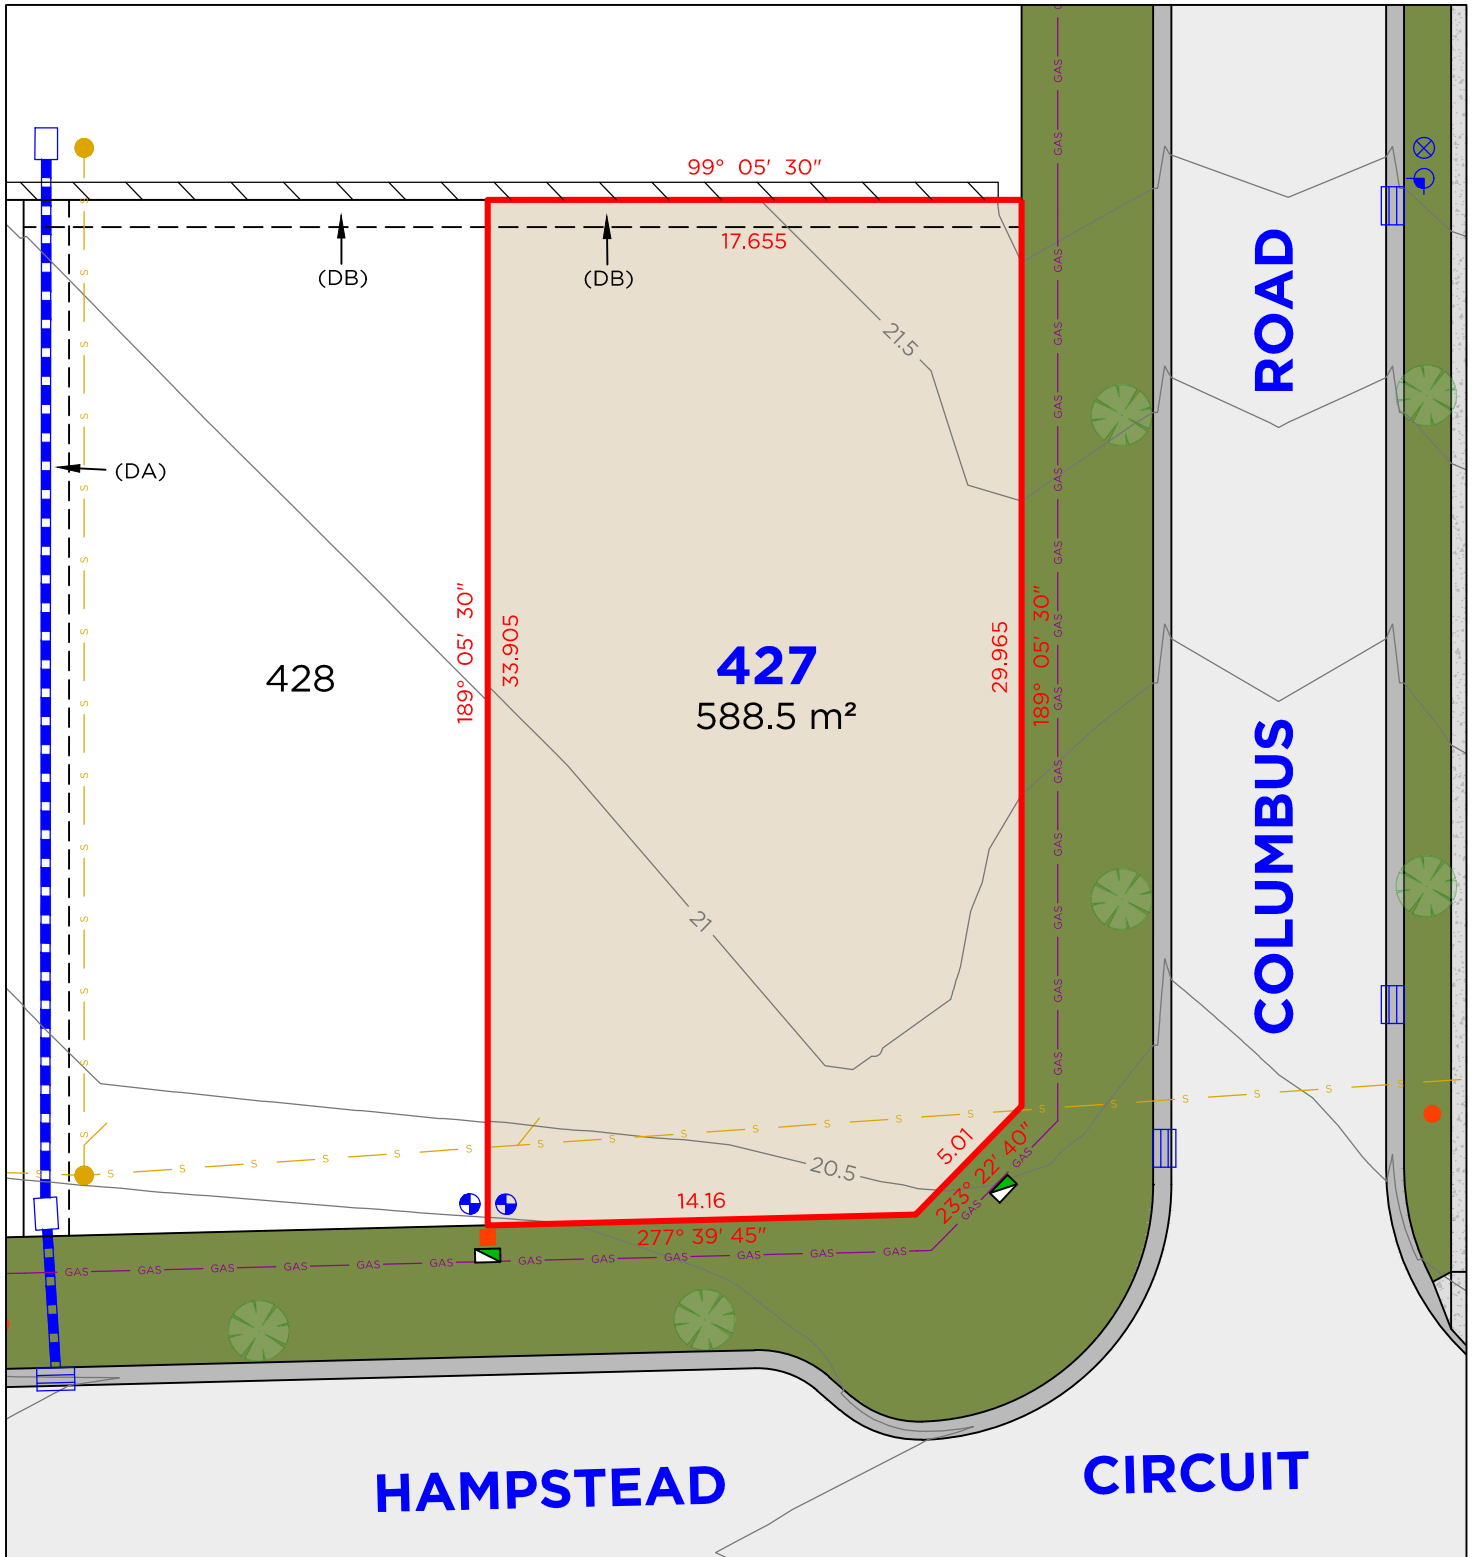

LEGEND

	BOUNDARY LINE
	ADJACENT BOUNDARY
	EASEMENT
	SEWER
	GAS LINE
	STORMWATER
	RETAINING WALL
	SEWER MANHOLE

	TELSTRA / NBN PIT
	ELECTRICAL PILLAR
	LIGHT POLE
	DRAINAGE PIT
	KERB INLET PIT
	STOP VALVE
	HYDRANT
	WATER METER


EASEMENTS

- (DA) EASEMENT TO DRAIN WATER 1.5 WIDE
(DB) EASEMENT FOR SUPPORT OF RETAINING WALL 0.9 WIDE

DISCLAIMER

- THIS PLAN HAS BEEN COMPILED FROM DESIGN PLANS AT THE SCALE/S STATED. IT IS RECOMMENDED THAT A SURVEY IS UNDERTAKEN PRIOR TO THE PREPARATION OF CONSTRUCTION DRAWINGS. THE PLAN IS SUITABLE FOR DESIGN ONLY & MAY NOT BE SUITABLE FOR ANY OTHER PURPOSE OR FOR USE AT ANY OTHER SCALES/S.
- THE BOUNDARIES & SERVICES SHOWN ARE APPROXIMATE ONLY. FURTHER SURVEY WILL BE REQUIRED IF CONSTRUCTION IS TO TAKE PLACE ON OR ADJACENT TO THE BOUNDARIES.

LOT 428

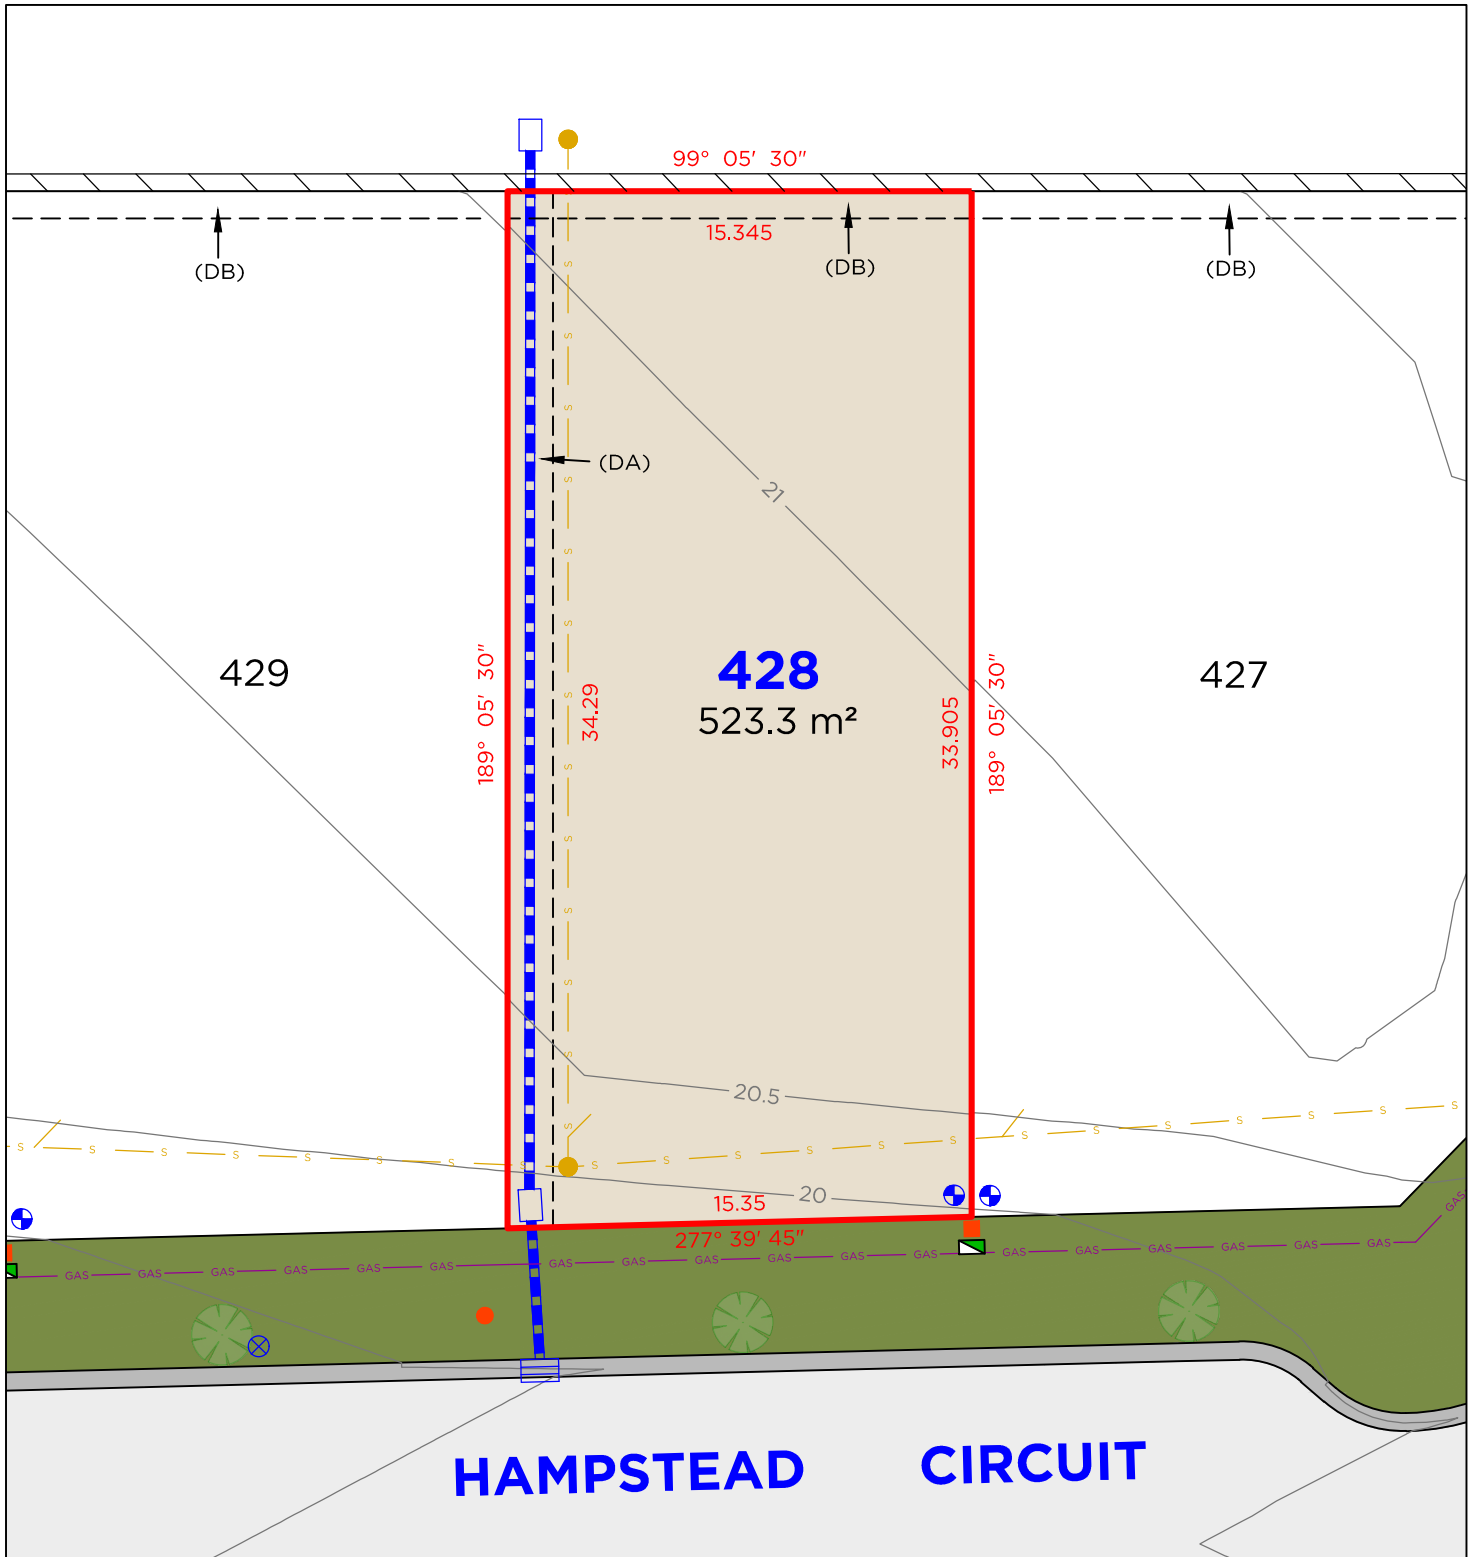

LEGEND

	BOUNDARY LINE
	ADJACENT BOUNDARY
	EASEMENT
	SEWER
	GAS LINE
	STORMWATER
	RETAINING WALL
	SEWER MANHOLE

	TELSTRA / NBN PIT
	ELECTRICAL PILLAR
	LIGHT POLE
	DRAINAGE PIT
	KERB INLET PIT
	STOP VALVE
	HYDRANT
	WATER METER


EASEMENTS

- (DA) EASEMENT TO DRAIN WATER 1.5 WIDE
(DB) EASEMENT FOR SUPPORT OF RETAINING WALL 0.9 WIDE

DISCLAIMER

- THIS PLAN HAS BEEN COMPILED FROM DESIGN PLANS AT THE SCALE/S STATED. IT IS RECOMMENDED THAT A SURVEY IS UNDERTAKEN PRIOR TO THE PREPARATION OF CONSTRUCTION DRAWINGS. THE PLAN IS SUITABLE FOR DESIGN ONLY & MAY NOT BE SUITABLE FOR ANY OTHER PURPOSE OR FOR USE AT ANY OTHER SCALES/S.
- THE BOUNDARIES & SERVICES SHOWN ARE APPROXIMATE ONLY. FURTHER SURVEY WILL BE REQUIRED IF CONSTRUCTION IS TO TAKE PLACE ON OR ADJACENT TO THE BOUNDARIES.

LOT 429

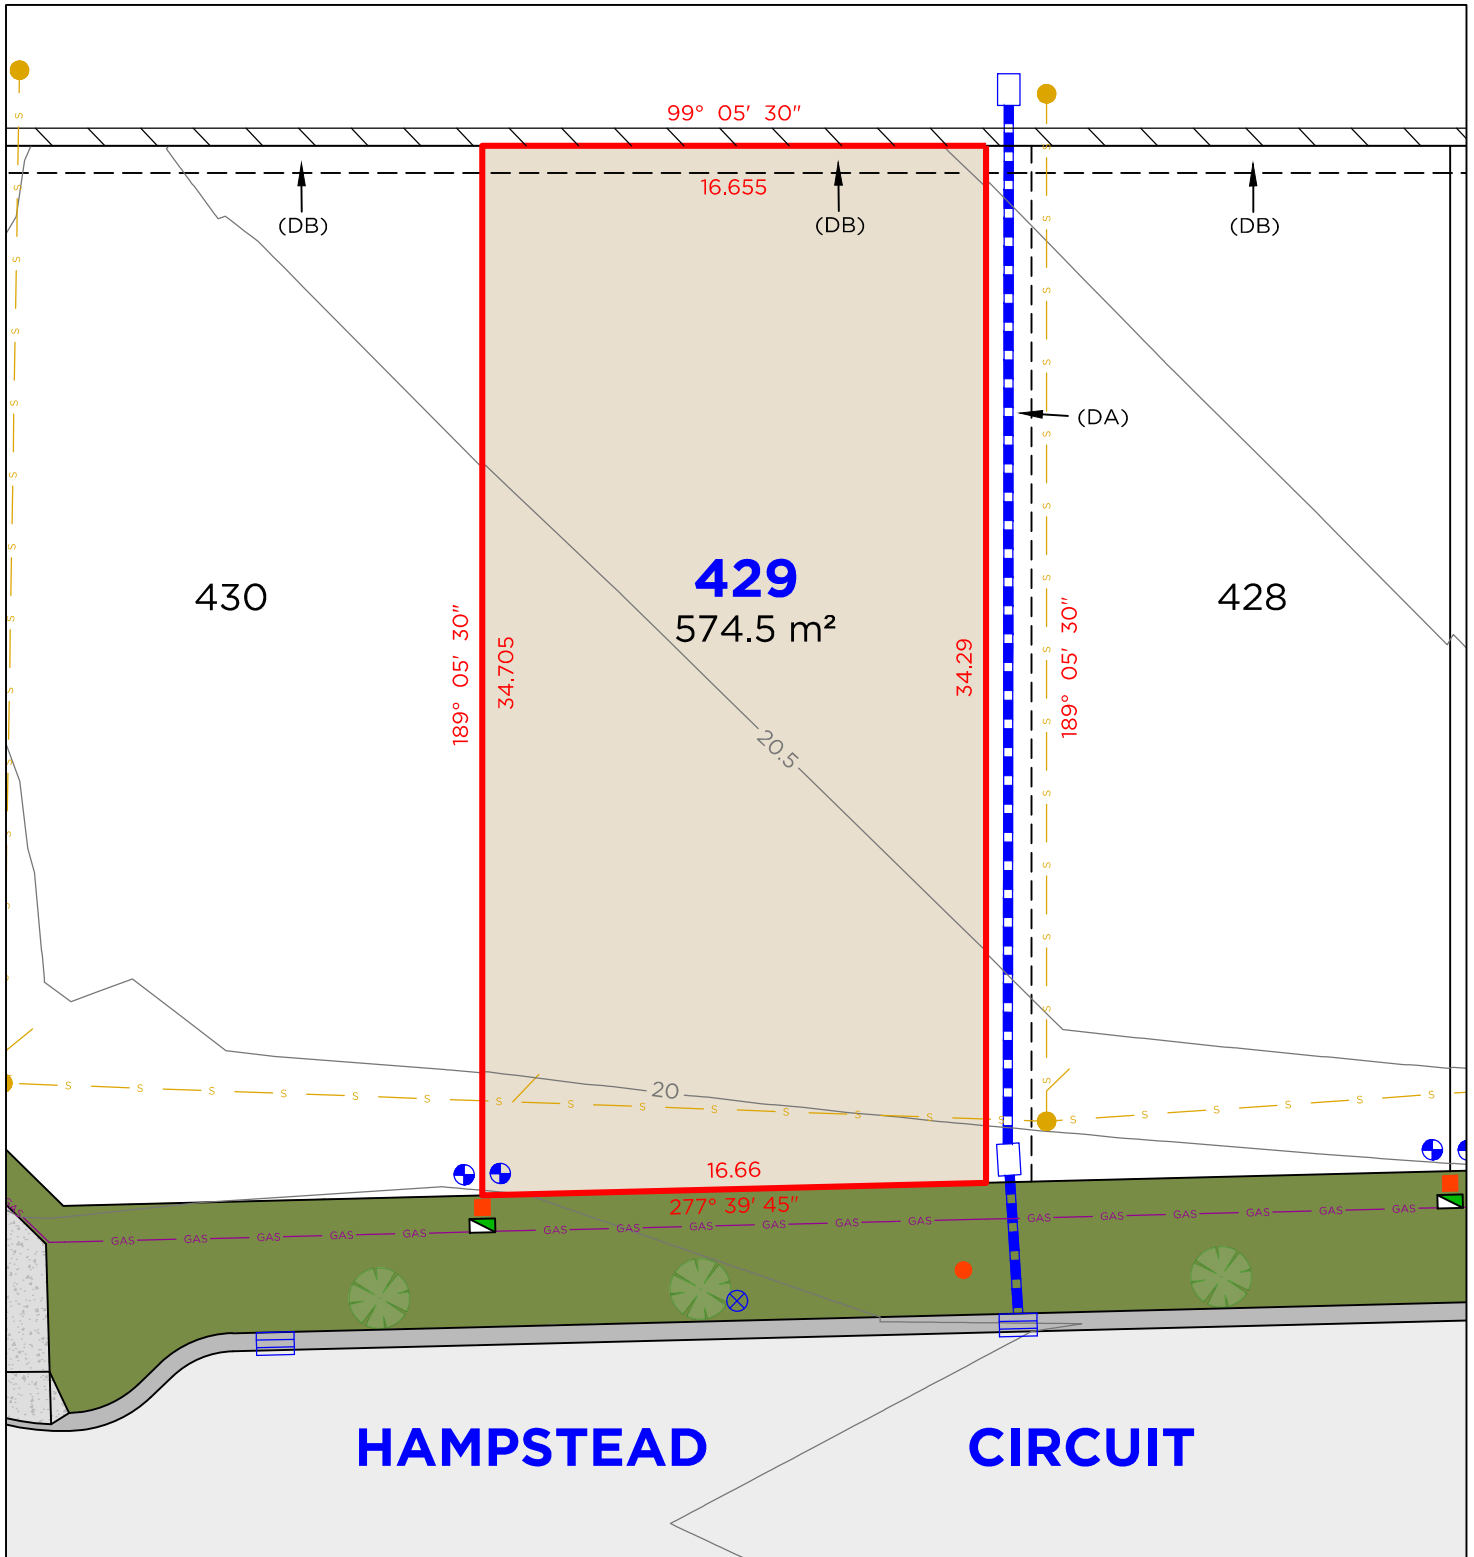

LEGEND

	BOUNDARY LINE
	ADJACENT BOUNDARY
	EASEMENT
	SEWER
	GAS LINE
	STORMWATER
	RETAINING WALL
	SEWER MANHOLE

	TELSTRA / NBN PIT
	ELECTRICAL PILLAR
	LIGHT POLE
	DRAINAGE PIT
	KERB INLET PIT
	STOP VALVE
	HYDRANT
	WATER METER


EASEMENTS

- (DA) EASEMENT TO DRAIN WATER 1.5 WIDE
(DB) EASEMENT FOR SUPPORT OF RETAINING WALL 0.9 WIDE

DISCLAIMER

- THIS PLAN HAS BEEN COMPILED FROM DESIGN PLANS AT THE SCALE/S STATED. IT IS RECOMMENDED THAT A SURVEY IS UNDERTAKEN PRIOR TO THE PREPARATION OF CONSTRUCTION DRAWINGS. THE PLAN IS SUITABLE FOR DESIGN ONLY & MAY NOT BE SUITABLE FOR ANY OTHER PURPOSE OR FOR USE AT ANY OTHER SCALES/S.
- THE BOUNDARIES & SERVICES SHOWN ARE APPROXIMATE ONLY. FURTHER SURVEY WILL BE REQUIRED IF CONSTRUCTION IS TO TAKE PLACE ON OR ADJACENT TO THE BOUNDARIES.

LOT 430

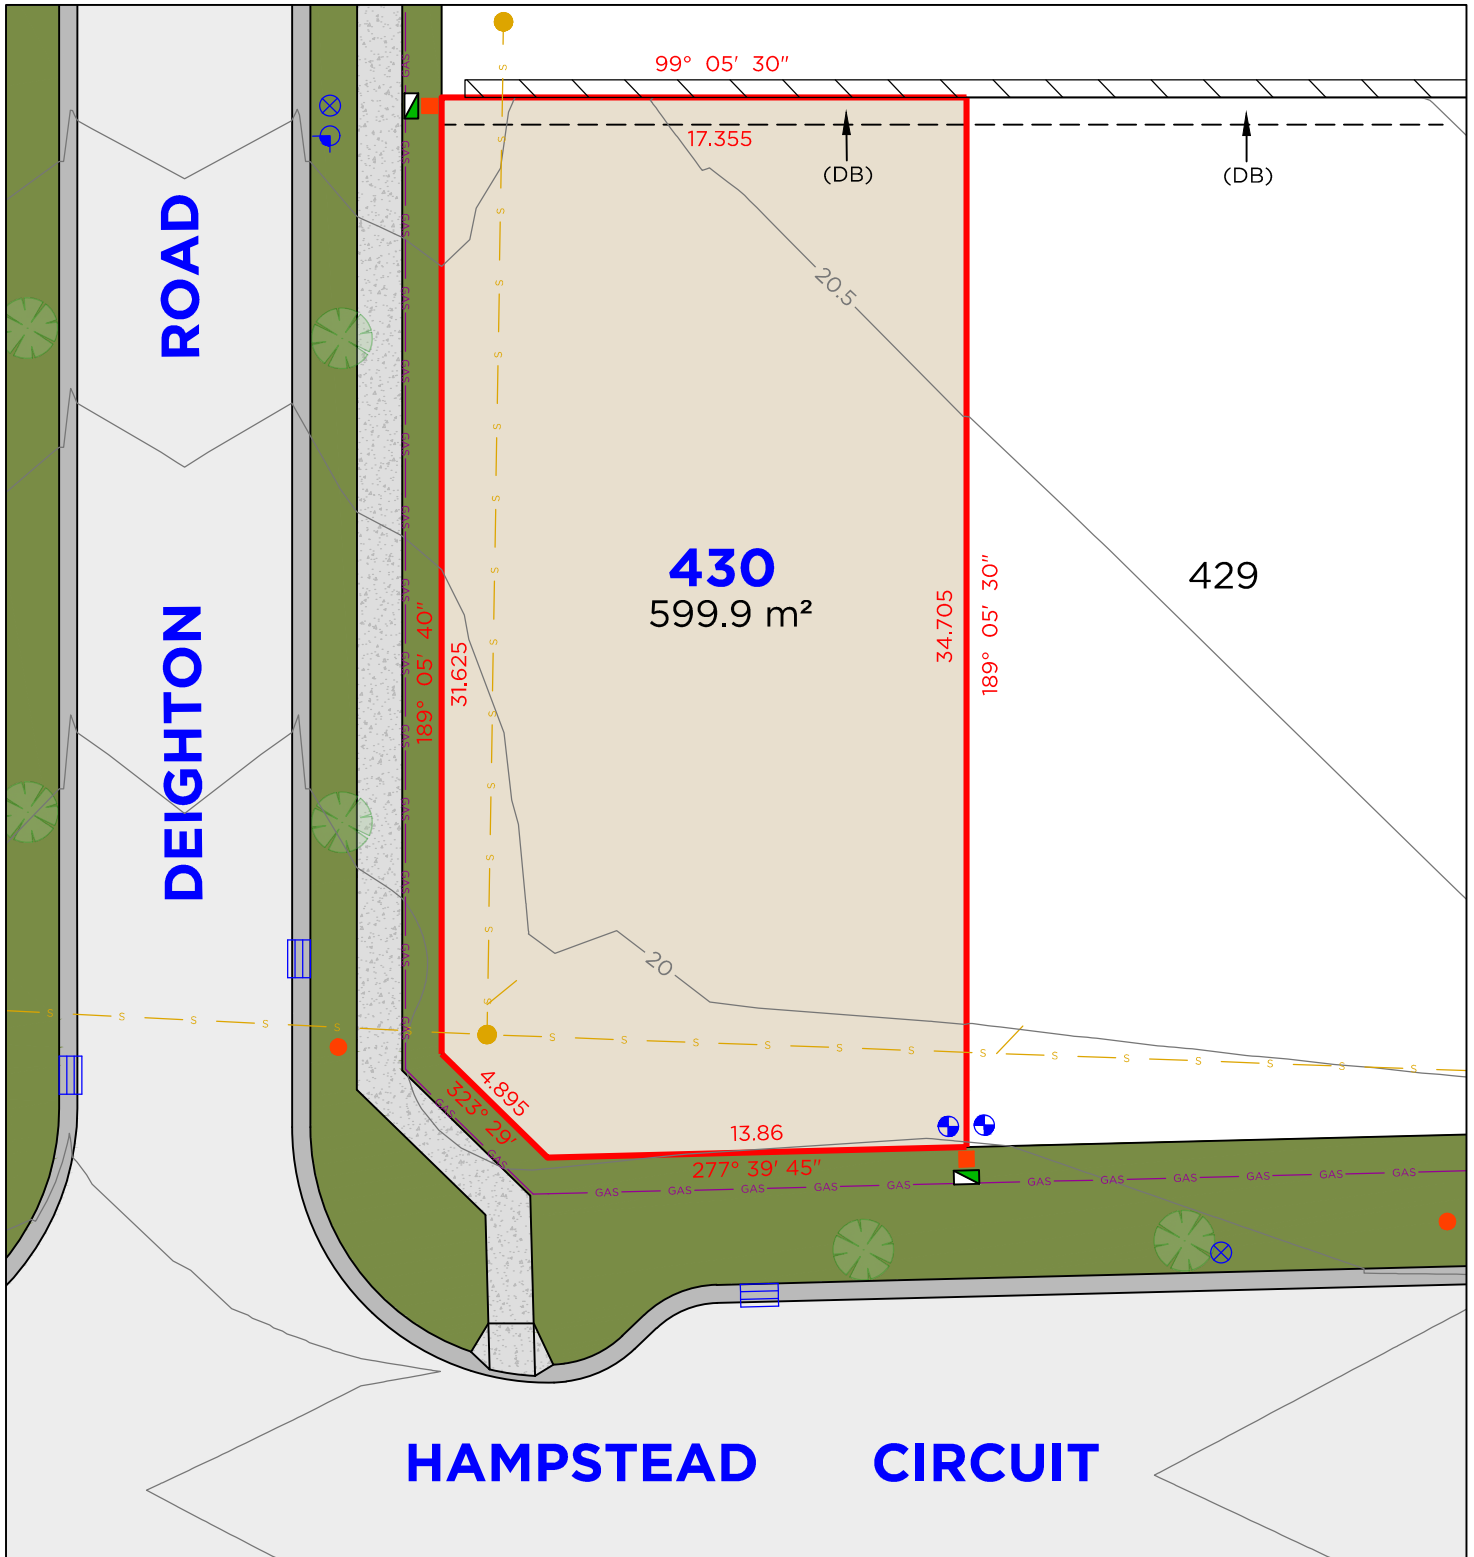

LEGEND

	BOUNDARY LINE
	ADJACENT BOUNDARY
	EASEMENT
	SEWER
	GAS LINE
	STORMWATER
	RETAINING WALL
	SEWER MANHOLE

	TELSTRA / NBN PIT
	ELECTRICAL PILLAR
	LIGHT POLE
	DRAINAGE PIT
	KERB INLET PIT
	STOP VALVE
	HYDRANT
	WATER METER

EASEMENTS

(DB) EASEMENT FOR SUPPORT OF RETAINING WALL 0.9 WIDE

DISCLAIMER

1. THIS PLAN HAS BEEN COMPILED FROM DESIGN PLANS AT THE SCALE/S STATED. IT IS RECOMMENDED THAT A SURVEY IS UNDERTAKEN PRIOR TO THE PREPARATION OF CONSTRUCTION DRAWINGS. THE PLAN IS SUITABLE FOR DESIGN ONLY & MAY NOT BE SUITABLE FOR ANY OTHER PURPOSE OR FOR USE AT ANY OTHER SCALES/S.
2. THE BOUNDARIES & SERVICES SHOWN ARE APPROXIMATE ONLY. FURTHER SURVEY WILL BE REQUIRED IF CONSTRUCTION IS TO TAKE PLACE ON OR ADJACENT TO THE BOUNDARIES.

DELFS LASCELLES
CONSULTING SURVEYORS

