


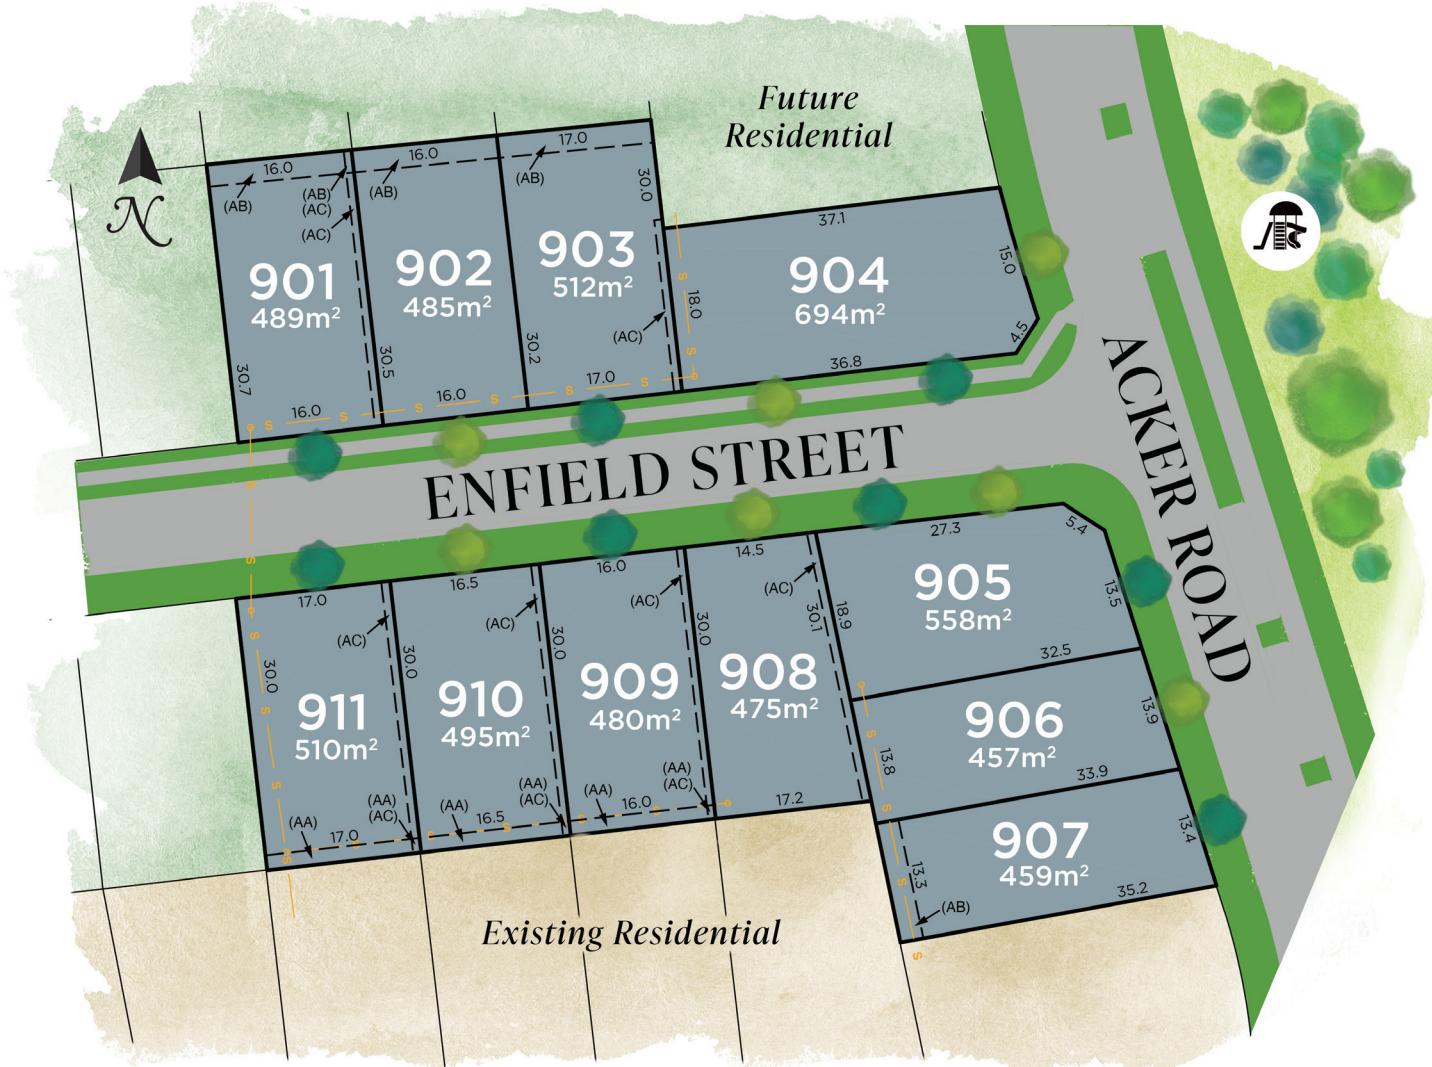

The Loxford

STAGE 9

Enfield Release



ENFIELD RELEASE



FUTURE RESIDENTIAL



EXISTING RESIDENTIAL



—S— PROPOSED SEWER

(AA) EASEMENT TO DRAIN WATER 1.5 WIDE

(AB) EASEMENT TO DRAIN WATER 2.5 WIDE

(AC) EASEMENT FOR SUPPORT OF RETAINING WALL 0.9 WIDE

GENERAL RESTRICTIONS ON THE USE OF LAND
EFFECTS ALL LOTS. ALL AREAS, DIMENSIONS &
EASEMENTS ARE SUBJECT TO FINAL SURVEY.