


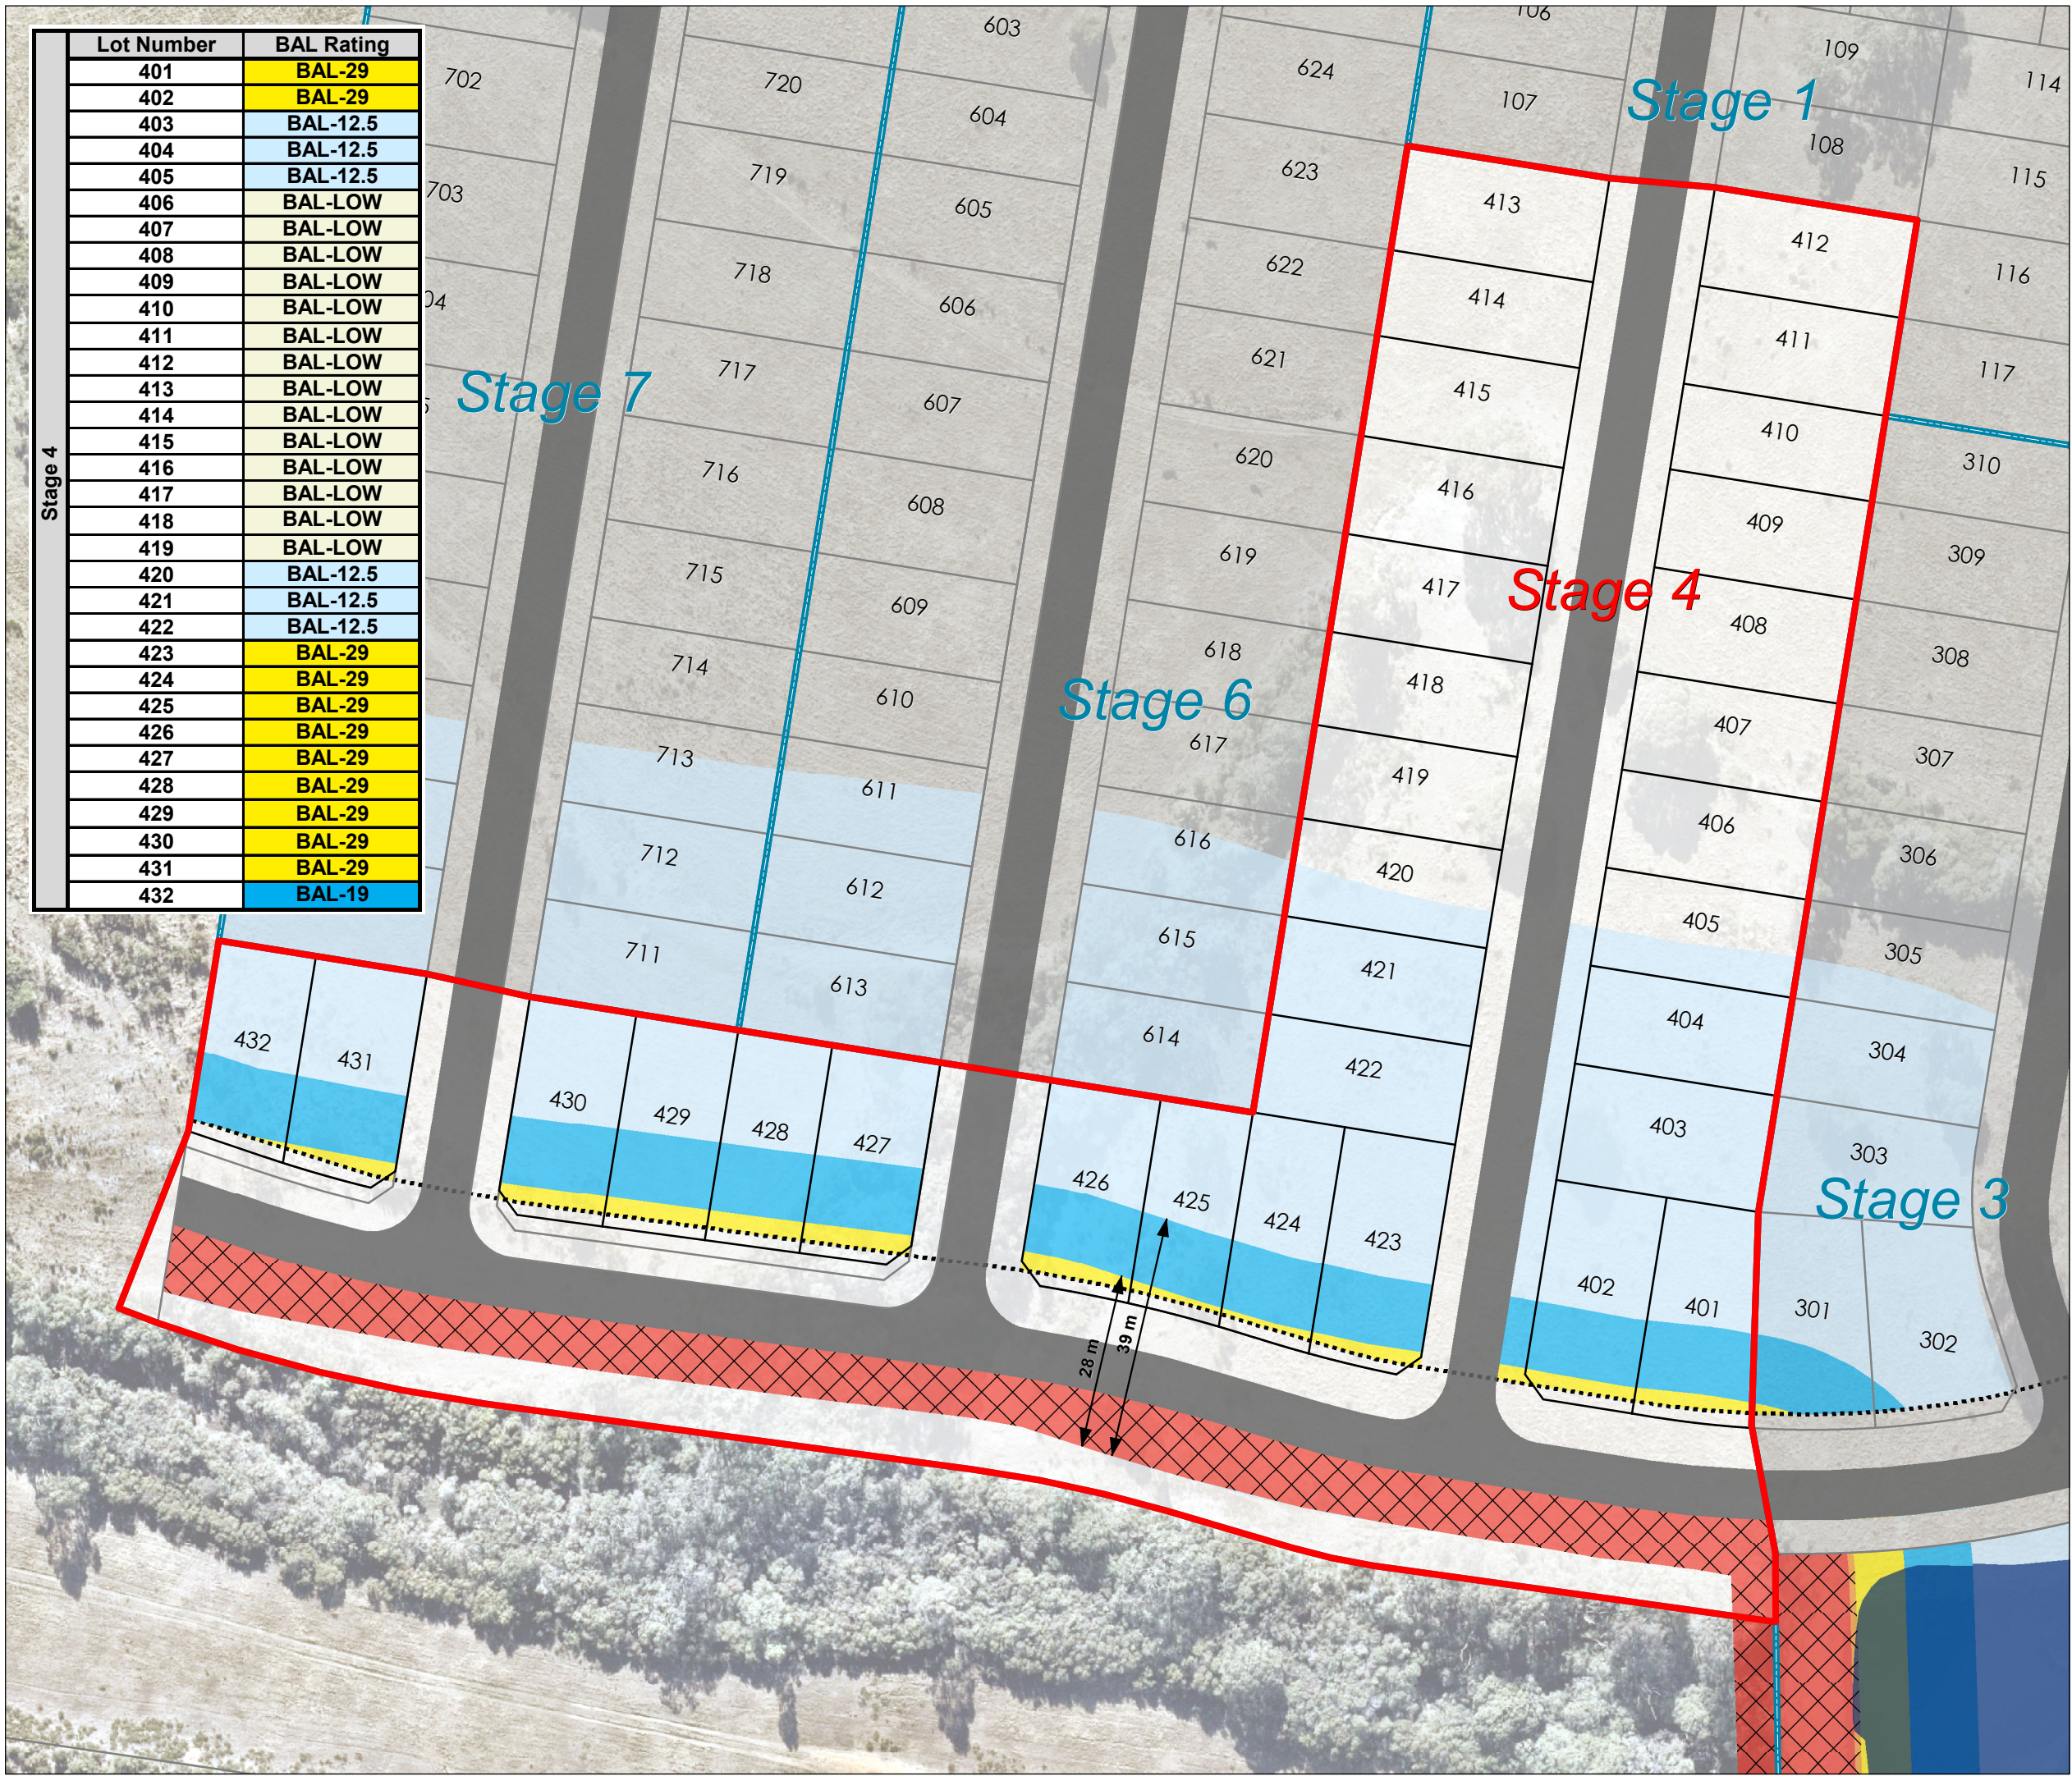

Project: Kurri McCloy
Precinct 1A
Job No: 2158

Figure 9

BAL Contour Plan - Stage 4



BUSHFIRE
PLANNING
AUSTRALIA


- Stage 4 boundary
- 4.5m building setback
- Stage boundary
- Future Stages (managed land)
- Waterbody
- Asset Protection Zone

Required Bushfire
Attack Levels (PBP 2019
Table A1.12.5)

- BAL - FZ
- BAL - 40
- BAL - 29
- BAL - 19
- BAL - 12.5

SOURCE:

Cadastral Boundary: NSW Department of Finance,
Services and Innovation 2023
Proposed development: 230915 X_240289(1)-
LOTS.dwg

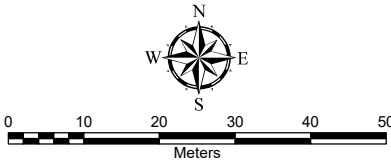

A3 Scale: 1:1,000

File:2158-KurriMcCloyPrecinct1A-Fig10-BALs-Stage4-240824Date: 30/08/2024

The information shown on this plan may be insufficient for some types of design. GEOVIEW should be consulted as to the suitability of the information shown herein prior to the commencement of any works based on this plan.

This map is not guaranteed to be free from error or omission. GEOVIEW hereby disclaims liability for any act done or omission made on the basis of the information in this plan, and any consequences of such acts or omissions