


Lot Number	BAL Rating
701	BAL-LOW
702	BAL-LOW
703	BAL-LOW
704	BAL-LOW
705	BAL-LOW
706	BAL-LOW
707	BAL-LOW
708	BAL-12.5
709	BAL-12.5
710	BAL-12.5
711	BAL-12.5
712	BAL-12.5
713	BAL-12.5
714	BAL-LOW
715	BAL-LOW
716	BAL-LOW
717	BAL-LOW
718	BAL-LOW
719	BAL-LOW
720	BAL-LOW
721	BAL-LOW
722	BAL-LOW

Stage 7

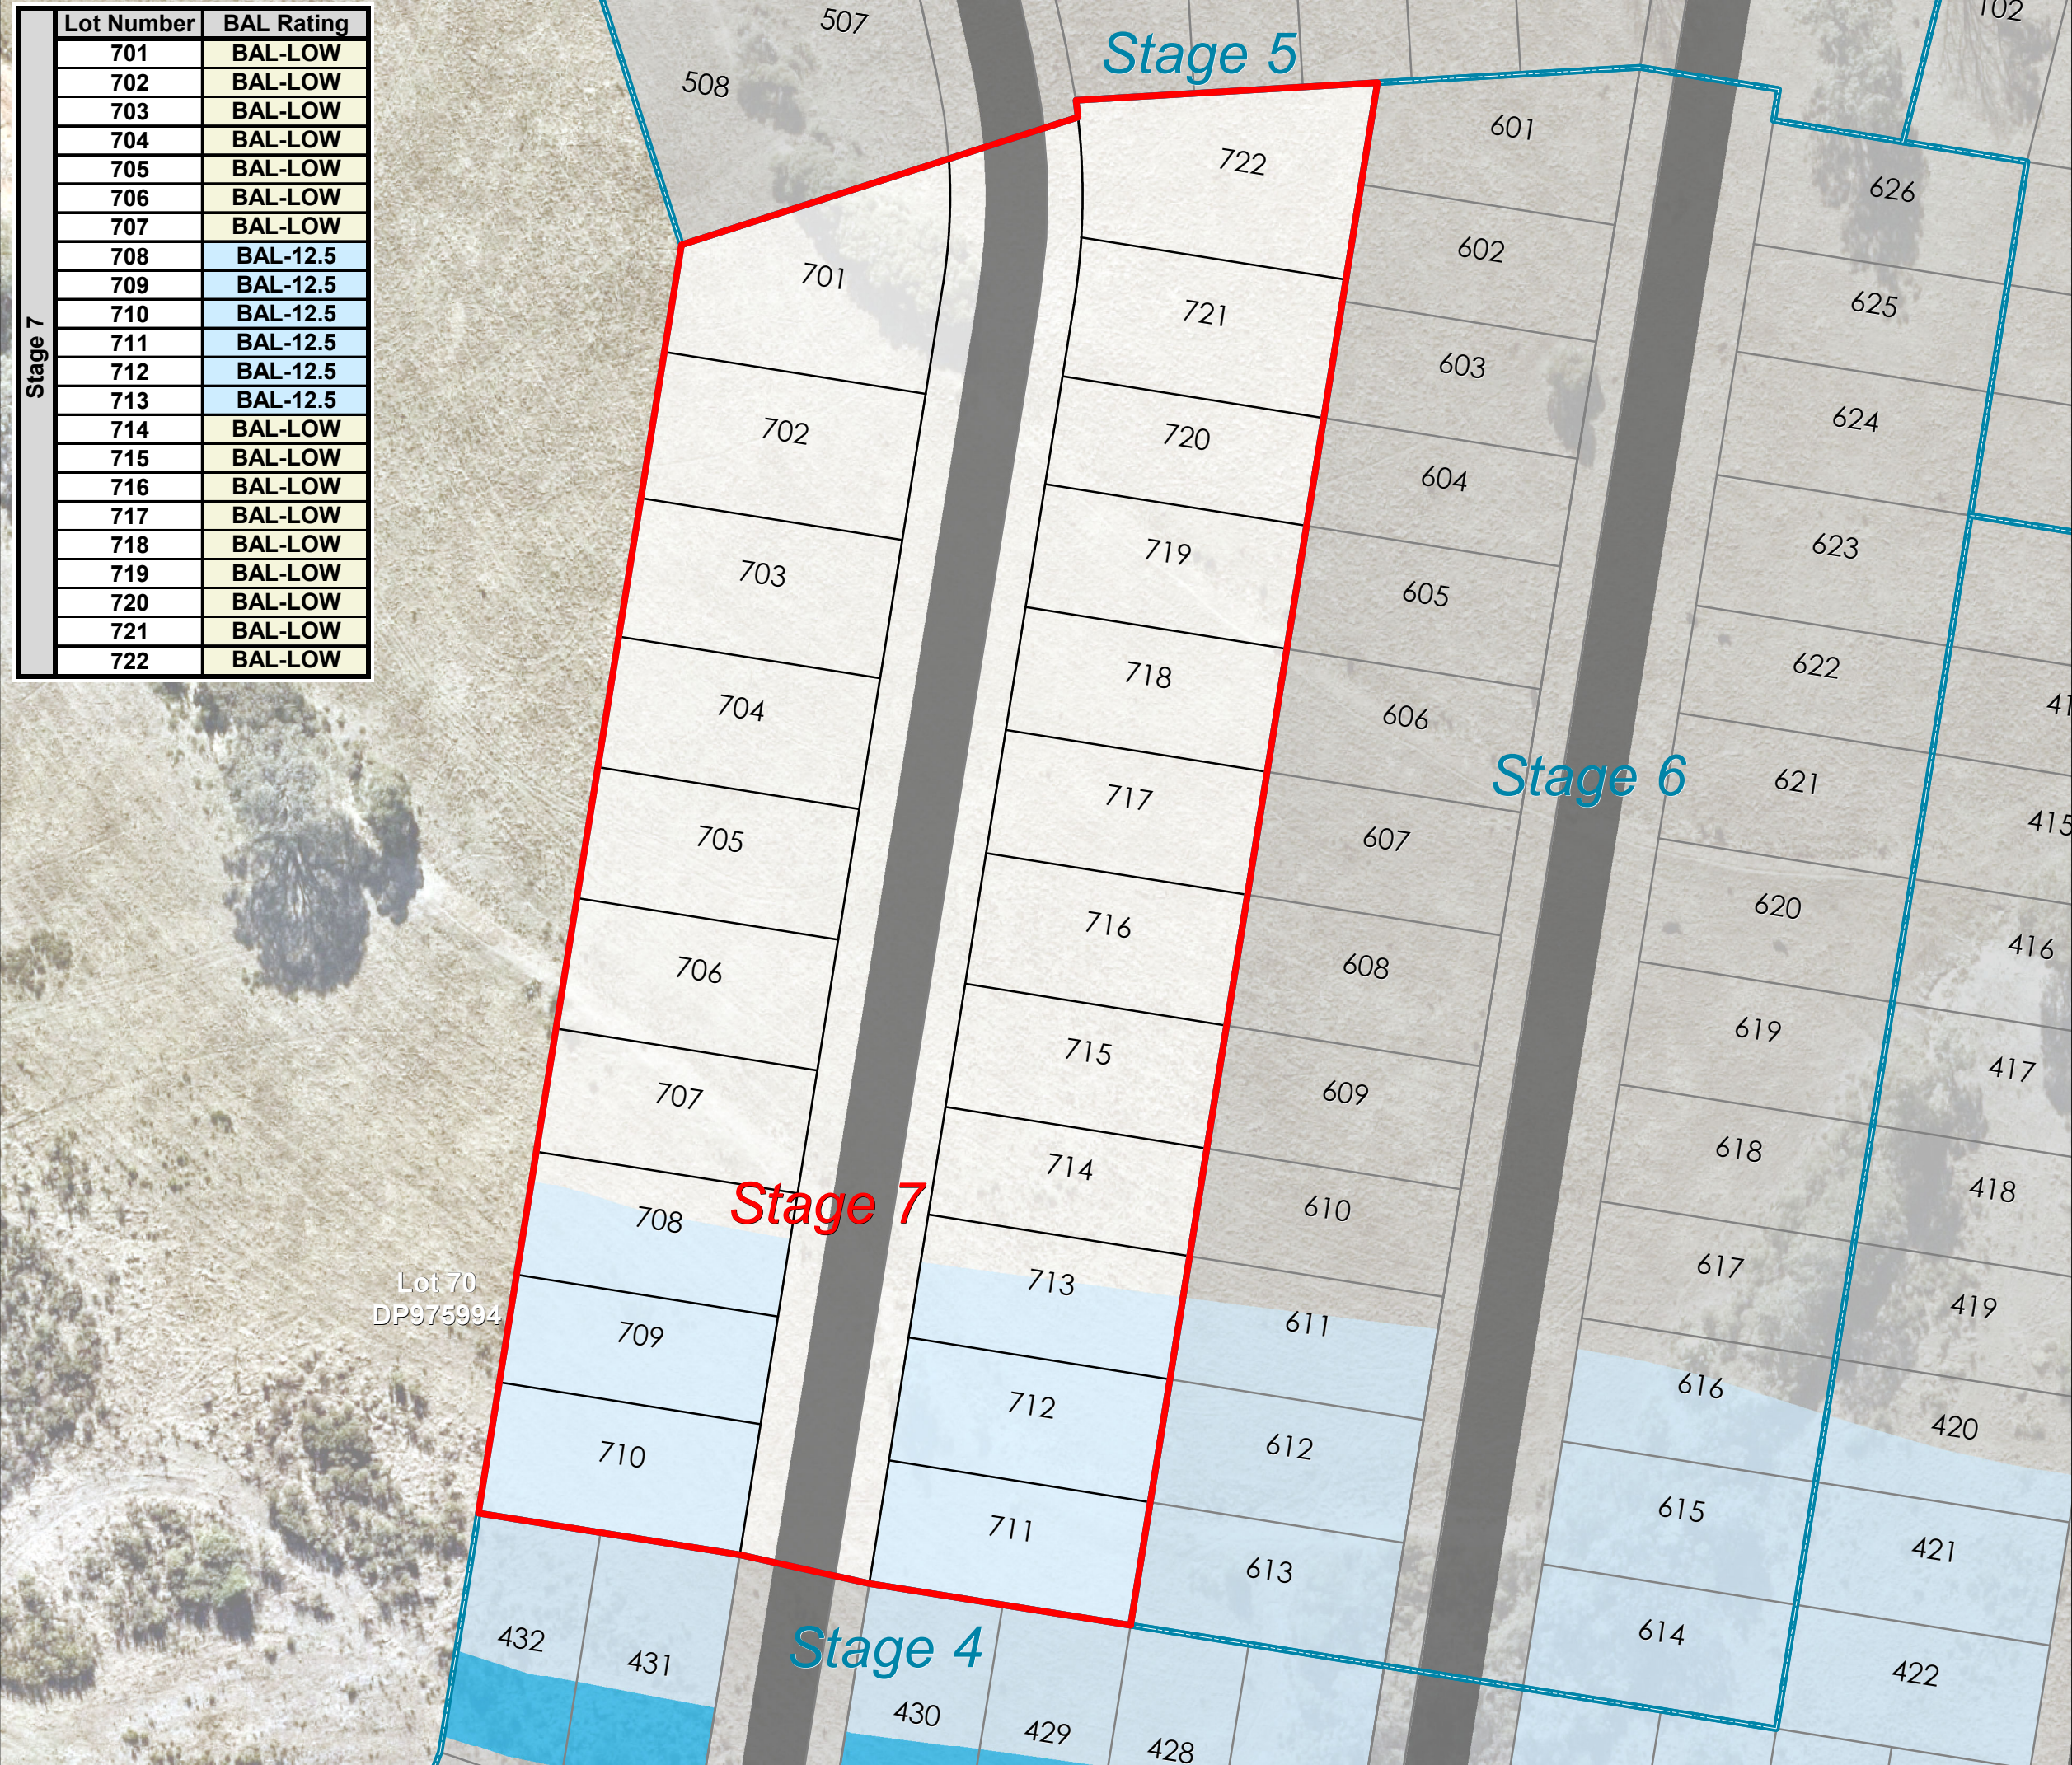

Project: Kurri McCloy  
Precinct 1A  
Job No: 2158


Figure 13  
**BAL Contour  
Plan -  
Stage 7**



BUSHFIRE  
PLANNING  
AUSTRALIA

- Stage 7 boundary
- Stage boundary
- Future Stages (managed land)
- Required Bushfire Attack Levels (PBP 2019 Table A1.12.5)
  - BAL - 19
  - BAL - 12.5

SOURCE:  
Cadastral Boundary: NSW Department of Finance,  
Services and Innovation 2023  
Proposed development: 230915 X\_240289(1)-  
LOTS.dwg

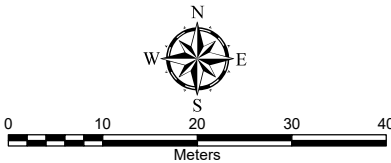

A3 Scale: 1:800

File:2158-KurriMcCloyPrecinct1A-Fig13-BALs-Stage7-24090Date: 1/09/2024

The information shown on this plan may be insufficient for some types of design. GEOVIEW should be consulted as to the suitability of the information shown herein prior to the commencement of any works based on this plan.

This map is not guaranteed to be free from error or omission. GEOVIEW hereby disclaims liability for any act done or omission made on the basis of the information in this plan, and any consequences of such acts or omissions