


Figure 8

Subdivision BAL Plan STAGE 1



- | | | | |
|--|--------------------------|---|-----------------------|
| | Subject Site | | Asset Protection Zone |
| | 100m Buffer | Required Bushfire Attack Levels (PBP 2019 Table A1.12.5) | |
| | 140m Buffer | | BAL - FZ |
| | 1.8m radiant heat shield | | BAL - 40 |
| | Proposed lot | | BAL - 29 |
| | Basins | | BAL - 19 |
| | Roads | | BAL - 12.5 |
| | Stage boundary | | |

SOURCE:
Cadastral Boundary: NSW Department of Finance, Services and Innovation 2021
Aerial photo: Nearmap 09/01/2026

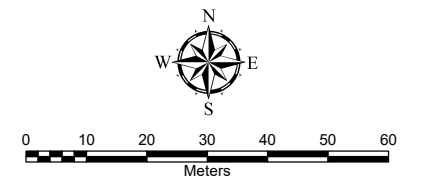


A3 Scale: 1:1,250

File:GilliestonHeights1B-Fig8-BALs-STAGE1-260325 Date: 25/03/2026

The information shown on this plan may be insufficient for some types of design. GEOVIEW should be consulted as to the suitability of the information shown herein prior to the commencement of any works based on this plan.

This map is not guaranteed to be free from error or omission. GEOVIEW hereby disclaims liability for any act done or omission made on the basis of the information in this plan, and any consequences of such acts or omissions

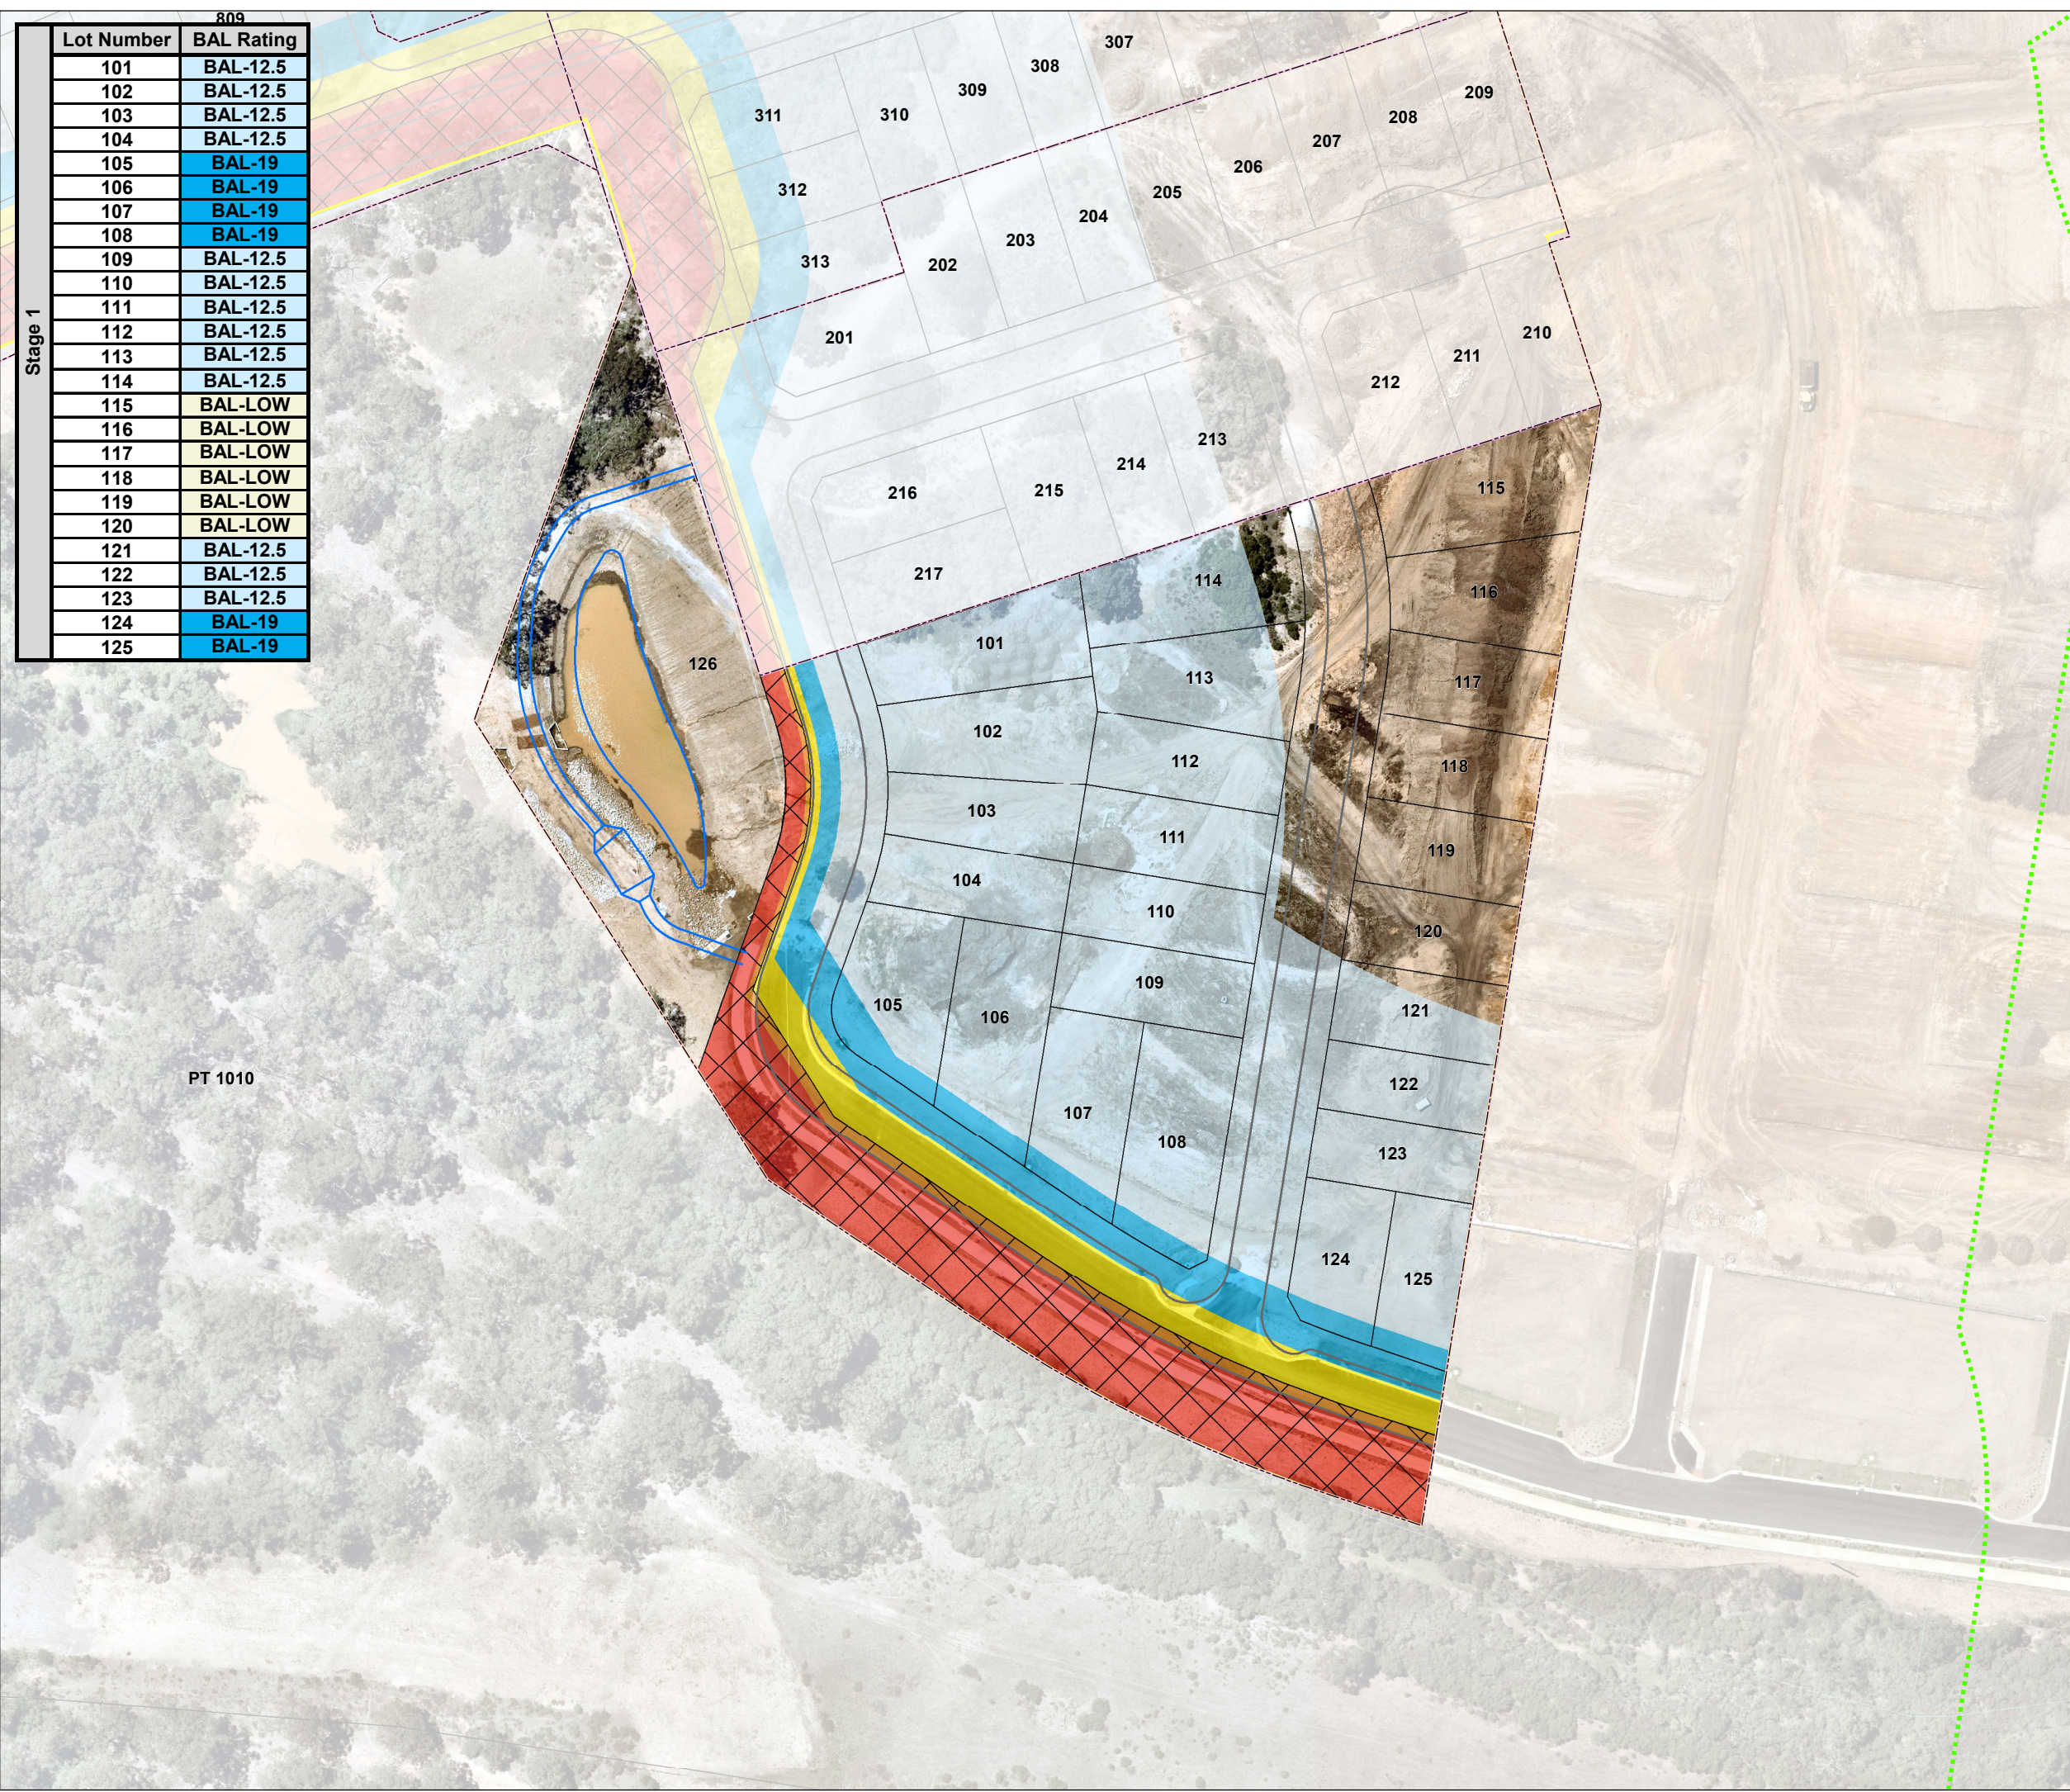

Lot Number	BAL Rating
101	BAL-12.5
102	BAL-12.5
103	BAL-12.5
104	BAL-12.5
105	BAL-19
106	BAL-19
107	BAL-19
108	BAL-19
109	BAL-12.5
110	BAL-12.5
111	BAL-12.5
112	BAL-12.5
113	BAL-12.5
114	BAL-12.5
115	BAL-LOW
116	BAL-LOW
117	BAL-LOW
118	BAL-LOW
119	BAL-LOW
120	BAL-LOW
121	BAL-12.5
122	BAL-12.5
123	BAL-12.5
124	BAL-19
125	BAL-19

PT 1010